


K:\330020 -Bennington\Highway\Profile\figs\Profile\BaldMtnTrail.PTF

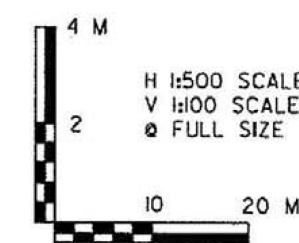

VERMONT AGENCY OF TRANSPORTATION	
DH Dufresne-Henry	
PROJECT NAME: BENNINGTON	PLOT DATE: 05/27/2003
PROJECT NUMBER: NH F019-1(5)	DRAWN BY: DUFRESNE-HENRY
FILE NAME: ...\BALDMTTRAIL.PTF	CHECKED BY: GARY SANTY
DESIGN SUPERVISOR: GREG EDWARDS	SHEET 50 OF 112
DESIGNED BY: GJM/MARC FOISY	
BALD MTN. TRAIL - PR-62	