


RIGHT - OF - WAY DETAIL SHEET

TABLE OF PROPERTY ACQUISITION

PARCEL NO.	PROPERTY OWNER	SHEET NO.	BEGINNING STATION	ENDING STATION	TAKE	REMAINDER	RIGHT			RECORDING DATA				REMARKS		
							AREA ±	AREA ±	TYPE	(T)/(P)	AREA ±	TITLE	DATE		TOWN / CITY	BOOK
29	BOUTIN, JESSICA A.	28,29,AA	VT 1+563.30 RT	VT 1+581.55 RT	0.017± HA		ALL R, T, & I			COND	4/19/2007	BENNINGTON	443	5	1829± SF HWY EASE TH 2 / VT RTE 9 & TH 50B 22± SF WATER & SEWER SERVICES RETAINING WALL 2.5 m BIT. OLD RETAINING WALL 1829± SF	
		29	VT 1+571.4 RT	VT 1+581.55 RT			SR	T	21± SM							
		29	VT 1+571.32 RT	VT 1+581.55 RT			DISCON & RECON	T								
		29	VT 1+580.4 RT				INSTALL	T								
		29	VT 1+582.2 RT				DRIVE	T								
		29	VT 1+580.4 RT				REMOVE	T								
			TOTAL		0.017± HA											
30	PALMER, GREGORY R. & JOYCE M.	29,AA	VT 1+581.27 RT	VT 1+590.65 RT	69± SM		ALL R, T, & I			WD	5/29/2007	BENNINGTON	444	66	743± SF HWY EASE TH 2 / VT RTE 9 2.5 m BIT. 54± SF RETAINING WALL WATER & SEWER SERVICES PROPERTY CORNER MONUMENT	
		29	VT 1+582.2 RT	VT 1+590.9 RT			DRIVE	T	6± SM							
		29	VT 1+583.5 RT	VT 1+590.3 RT			SR	T								
		29	VT 1+584.5 RT	VT 1+590.65 RT			INSTALL	T								
		29	VT 1+581.55 RT	VT 1+590.65 RT			DISCON & RECON	T								
		29	VT 1+581.6 RT	VT 1+590.6 RT			LANDSCAPE	T								
			TOTAL		69± SM											
31	MOXLEY, HOWARD J. & TAMMY J.	29,AA	VT 1+590.41 RT	VT 1+608.38 RT	0.013± HA		ALL R, T, & I			COND	4/19/2007	BENNINGTON	443	5	1399± SF HWY EASE TH 2 / VT RTE 9 2.4 m BIT. RETAINING WALL 172± SF WATER & SEWER SERVICES PROPERTY CORNER MONUMENT	
		29	VT 1+593.7 RT	VT 1+608.38 RT			DRIVE	T	16± SM							
		29	VT 1+594.5 RT	VT 1+608.2 RT			INSTALL	T								
		29	VT 1+594.5 RT	VT 1+608.38 RT			SR	T								
		29	VT 1+590.65 RT	VT 1+608.38 RT			DISCON & RECON	T								
		29	VT 1+590.7 RT	VT 1+608.3 RT			LANDSCAPE	T								
			TOTAL		0.013± HA											
32	TOWNE, LINDA; CHENAILLE, WENDY; LIVINGSTON, KIM; GARDNER, SHARON; GARDNER, RICHARD C. JR.; GARDNER, GARY; HANSON, GAIL; GARDNER, RICHARD C. SR. & SHIRLEY B. LIFE ESTATE	29,AA	VT 1+608.14 RT	VT 1+651.29 RT	0.033± HA		ALL R, T, & I			WD	10/24/2007	BENNINGTON	449	75	3552± SF HWY EASE TH 2 / VT RTE 9 & TH 104 161± SF GUY WIRE CONCRETE STEPS WATER & SEWER SERVICES 377± SF CONCRETE STEPS	
		29	VT 1+608.38 RT	VT 1+626.0 RT			SR	T	15± SM							
		29	VT 1+609.9 RT				INSTALL & MAINTAIN	P								
		29	VT 1+620.9 RT				REMOVE	T								
		29	VT 1+608.38 RT	VT 1+643.68 RT			DISCON & RECON	T	35± SM							
		29	VT 1+629.4 RT	VT 1+643.7 RT			SR	T								
			TOTAL		0.033± HA											
33A	SMITH, SCOTT O. ESTATE	29,AA	VT 1+624.17 LT	VT 1+662.95 LT	0.012± HA					WD	5/8/2007	BENNINGTON	443	118	1292± SF INCL SIDEWALK 1507± SF WATER & SEWER SERVICES 6.4 m GRAVEL 11± SF PROPERTY CORNER MONUMENT PROPERTY CORNER MONUMENT	
		29	VT 1+624.17 LT	VT 1+662.86 LT			UE	P	0.014± HA							
		29	VT 1+624.17 LT	VT 1+662.86 LT			DISCON & RECON	T								
		29	VT 1+659.2 LT				DRIVE	T	1± SM							
		29	VT 1+659.9 LT	VT 1+662.9 LT			SR	T								
		29	VT 1+624.17 LT	VT 1+662.86 LT			REMOVE & REPLACE	T								
			TOTAL		0.012± HA											
33B		29	VT 1+624.16 RT	VT 1+663.24 RT	0.028± HA		ALL R, T, & I								3121± SF HWY EASE TH 2 / VT RTE. INCLUDES SIDEWALK 0.10± A	
			TOTAL		0.041± HA											
34A	HARRINGTON, CHRISTOPHER A. & LAURIE L.	29,30,AA	VT 1+664.41 RT	VT 1+713.89 RT	4± SM					COND	5/2/2007	BENNINGTON	443	85	43± SF 11± SF 43± SF 3.4 m GRAVEL CHAINLINK FENCE WALK WALK WATER & SEWER SERVICES 5.3 m BIT. 301± SF	
		29	VT 1+658.9 RT	VT 1+659.6 RT			SR	T	1± SM							
		29,30	VT 1+663.6 RT	VT 1+674.8 RT			SR	T	4± SM							
		29	VT 1+677.0 RT				DRIVE	T								
		29,30	VT 1+660.0 RT	VT 1+706.4 RT			REMOVE & RESET	T								
		30	VT 1+702.8 RT				REMOVE	T								
			TOTAL		0.047± HA											
34B		29,30	VT 1+658.90 RT	VT 1+713.89 RT			DISCON & RECON	T								
		30	VT 1+709.7 RT				DRIVE	T								
		29,30	VT 1+680.0 RT	VT 1+705.0 RT			SR	T	28± SM							
			TOTAL		0.047± HA											
35A	CROSS, PETER K. & PAULA J.	29,AA	VT 1+662.86 LT	VT 1+693.42 LT	56± SM					COND	5/2/2007	BENNINGTON	443	85	592± SF 1184± SF 28.0 m GRAVEL WATER & SEWER SERVICES SIGN WITH PLANTER, REAL ESTATE	
		29	VT 1+662.7 LT	VT 1+693.35 LT			UE	P	0.011± HA							
		29	VT 1+678.9 LT				DRIVE	T								
		29	VT 1+662.86 LT	VT 1+693.35 LT			DISCON & RECON	T								
		29	VT 1+662.9 LT				REMOVE	T								
		29	VT 1+662.86 LT	VT 1+662.95 LT			REMOVE & REPLACE	T								
			TOTAL		0.023± HA											
35B		29,AA	VT 1+662.95 LT	VT 1+693.81 RT	0.023± HA		ALL R, T, & I								2478± SF HWY EASE VT RTE. 9	
																3068± SF

PLAN LEGEND

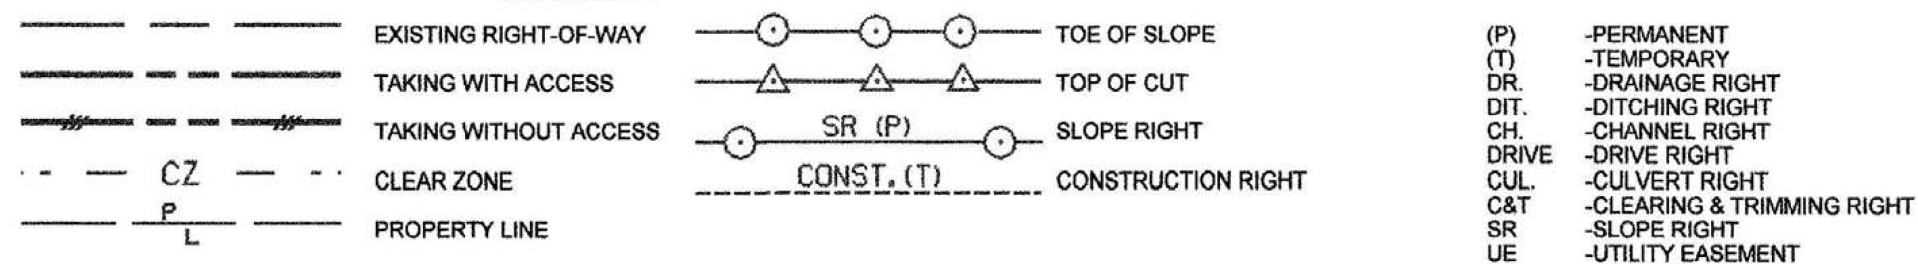

APPROVED: ROGER P. DUMAS, DATE
CHIEF, PLANS & TITLES