


## TABLE OF PROPERTY ACQUISITION

PARCEL NO.	PROPERTY OWNER	SHEET NO.	BEGINNING STATION	ENDING STATION	TAKE AREA ±	REMAINDER AREA ±	RIGHT			TITLE
							TYPE	(T)/(P)	AREA ±	
54A	CANNISTRACI, ANTHONY A. & ANGELA J.	11,EE	NB 7+945.56 RT	NB 8+043.77 LT	0.51± HA					CON
54B		11	NB 8+012.15 RT	NB 8+051.28 LT	0.050± HA					
54C		11	NB 8+018.39 RT	NB 8+063.99 LT	0.074± HA					
		11	NB 8+054.7 LT	NB 8+096.6 LT			CONST	T	20± SM	
54D		11,11A	NB 7+936.73 RT	NB 8+012.15 RT	0.30± HA					
54E		11,11A	NB 7+934.40 RT	NB 8+018.39 RT	0.14± HA					
54F		11,11A	NB 7+994.19 RT	NB 8+024.77 RT	0.030± HA					
54G		11A	NB 7+925.70 RT	NB 7+982.10 RT	0.15± HA					
54H		11A	NB 7+952.04 RT	NB 7+997.93 RT	0.078± HA					
				TOTAL	1.332± HA					
55A	GEORGE E. HADWEN, TRUST GEORGE E. HADWEN TRUSTEE	11A,12A EE	NB 8+044.82 RT	NB 8+093.14 RT	0.12± HA					WD
55B		11A,12A	NB 8+056.64 RT	NB 8+101.36 RT	0.052± HA					
55C		11,11A, 12,12A	NB 8+080.18 RT	NB 8+286.20 RT	1.8± HA					
55D		11,12	NB 8+114.69 RT	NB 8+303.69 RT	0.80± HA					
55E		12	NB 8+171.86 LT	NB 8+337.60 LT	0.52± HA					
		12	CH 1+240.7 RT	CH 1+316.4 RT			CONST	T	0.023± HA	
		12	CH 1+247.5 RT	CH 1+320.9 RT			DIT & DR	P	0.036± HA	
55F		12	NB 8+316.47 LT	NB 8+368.11 RT	0.10± HA		ALL R, T, & I			
		12	NB 8+362.02 RT	NB 8+385.38 RT			UE	P	0.056± HA	
		12,13	NB 8+375.0 RT	NB 8+431.4 RT			UE	P	0.13± HA	
		12	CH 1+422.5 LT	CH 1+425.4 LT			DETOUR	T	3± SM	
		12	CH 1+422.5 LT	CH 1+434.4 LT			SR	T	4± SM	
		12	CH 1+422.5 LT	CH 1+453.1 LT			INSTALL	T	73± SM	
		12	CH 1+424.2 LT	CH 1+457.7 LT			INSTALL	T	0.055± HA	
55G		12	NB 8+174.51 LT	NB 8+316.47 LT	0.40± HA					
55H		12	NB 8+234.42 LT	CH 1+276.12 RT	0.046± HA					
55I		12	CH 1+230.53 RT	CH 1+327.21 CL	0.071± HA		ALL R, T, & I			
55J		12,13	NB 8+348.12 LT	NB 8+600.25 RT	2.6± HA					
		12	NB 8+399.3 LT	NB 8+483.0 LT			INSTALL	T	57± SM	
		13	NB 8+610.9 RT	NB 8+604.4 RT			CONST	T	0.38± HA	
		13	NB 8+604.4 RT	NB 8+609.5 RT			INSTALL	T	0.014± HA	
		13	NB 8+457.0 LT	NB 8+475.0 LT			DRIVE	T		
55K		12,13	NB 8+337.48 LT	NB 8+472.26 RT	0.54± HA					
		12	CH 1+285.7 LT	CH 1+347.2 LT			INSTALL	T	0.18± HA	
		12	CH 1+285.7 LT	CH 1+333.0 LT			DETOUR	T	0.041± HA	
		12	CH 1+320.4 LT				DRIVE	T		
		12	CH 1+316.9 LT	CH 1+323.6 LT			CUL	T		
		12	CH 1+320.4 LT				INSTALL	T		
		13	NB 8+455.6 RT	NB 8+490.8 RT			INSTALL	T	0.028± HA	
55 L		13	NB 8+599.65 LT	NB 618.07 LT	0.26± HA		ALL R, T, & I			
		13	NB 8+603.1 RT	NB 8+608.7 RT			INSTALL	T	0.014± HA	
55M		13	NB 8+613.57 RT	NB 8+645.67 LT	0.37± HA					
				TOTAL	7.678± HA					

PLAN LEGEND

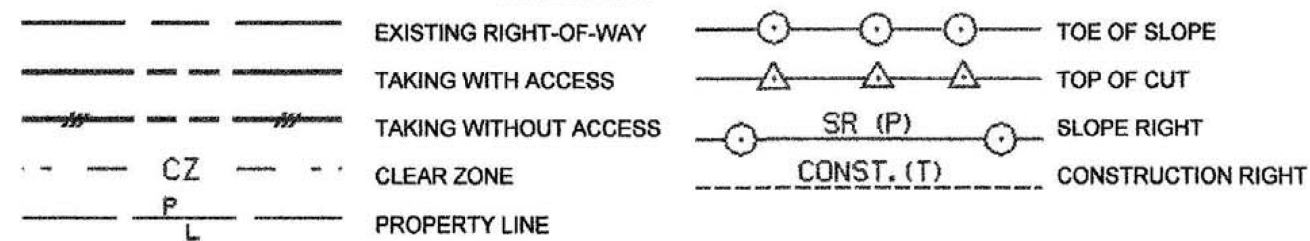

- (P) -PERM
- (T) -TEMP
- DR. -DRAIN
- DIT. -DITCH
- CH. -CHAN
- DRIVE -DRIVE
- CUL. -CULV
- C&T -CLEAR
- SR -SLOP
- UE -UTILIT