


CURVE NB8	CURVE EI	CURVE NI	CURVE XO1
Δ = 7°15'00.0" RT. R. = 2380.000m T. = 150.780m L. = 301.157m E. = 4.771m BANK = 0.021 PI STA. NB9+411.767 N = 44859.7018 E = 443427.1540 PC N = 44859.7018 E = 443577.9337 PT N = 44878.7300 E = 443277.5798	Δ = 47°02'33.6" RT. R. = 340.000m T. = 147.987m L. = 276.157m E. = 30.810m BANK = 0.060 PI STA. EI+152.477 N = 44931.1345 E = 442951.2506 PC E = 44912.4568 PT N = 443098.0539 E = 45051.3022 E = 442864.8804	Δ = 93°41'00.4" RT. R. = 318.482m T. = 339.644m L. = 520.745m E. = 147.124m BANK = 0.060 PI STA. NI+339.644 N = 44878.5329 E = 442883.0050 PC N = 44539.5464 PT N = 442861.8761 E = 44835.6697 E = 443219.9338	Δ = 4°12'34.4" RT. R. = 2500.000m T. = 91.880m L. = 183.677m E. = 1.688m BANK = 0.000 PI STA. XO 1+487.027 N = 44859.7018 E = 443789.0399 PC E = 44852.9574 PT N = 443697.4078 E = 44859.7018 E = 443880.9198

TOWN OF BENNINGTON


66K

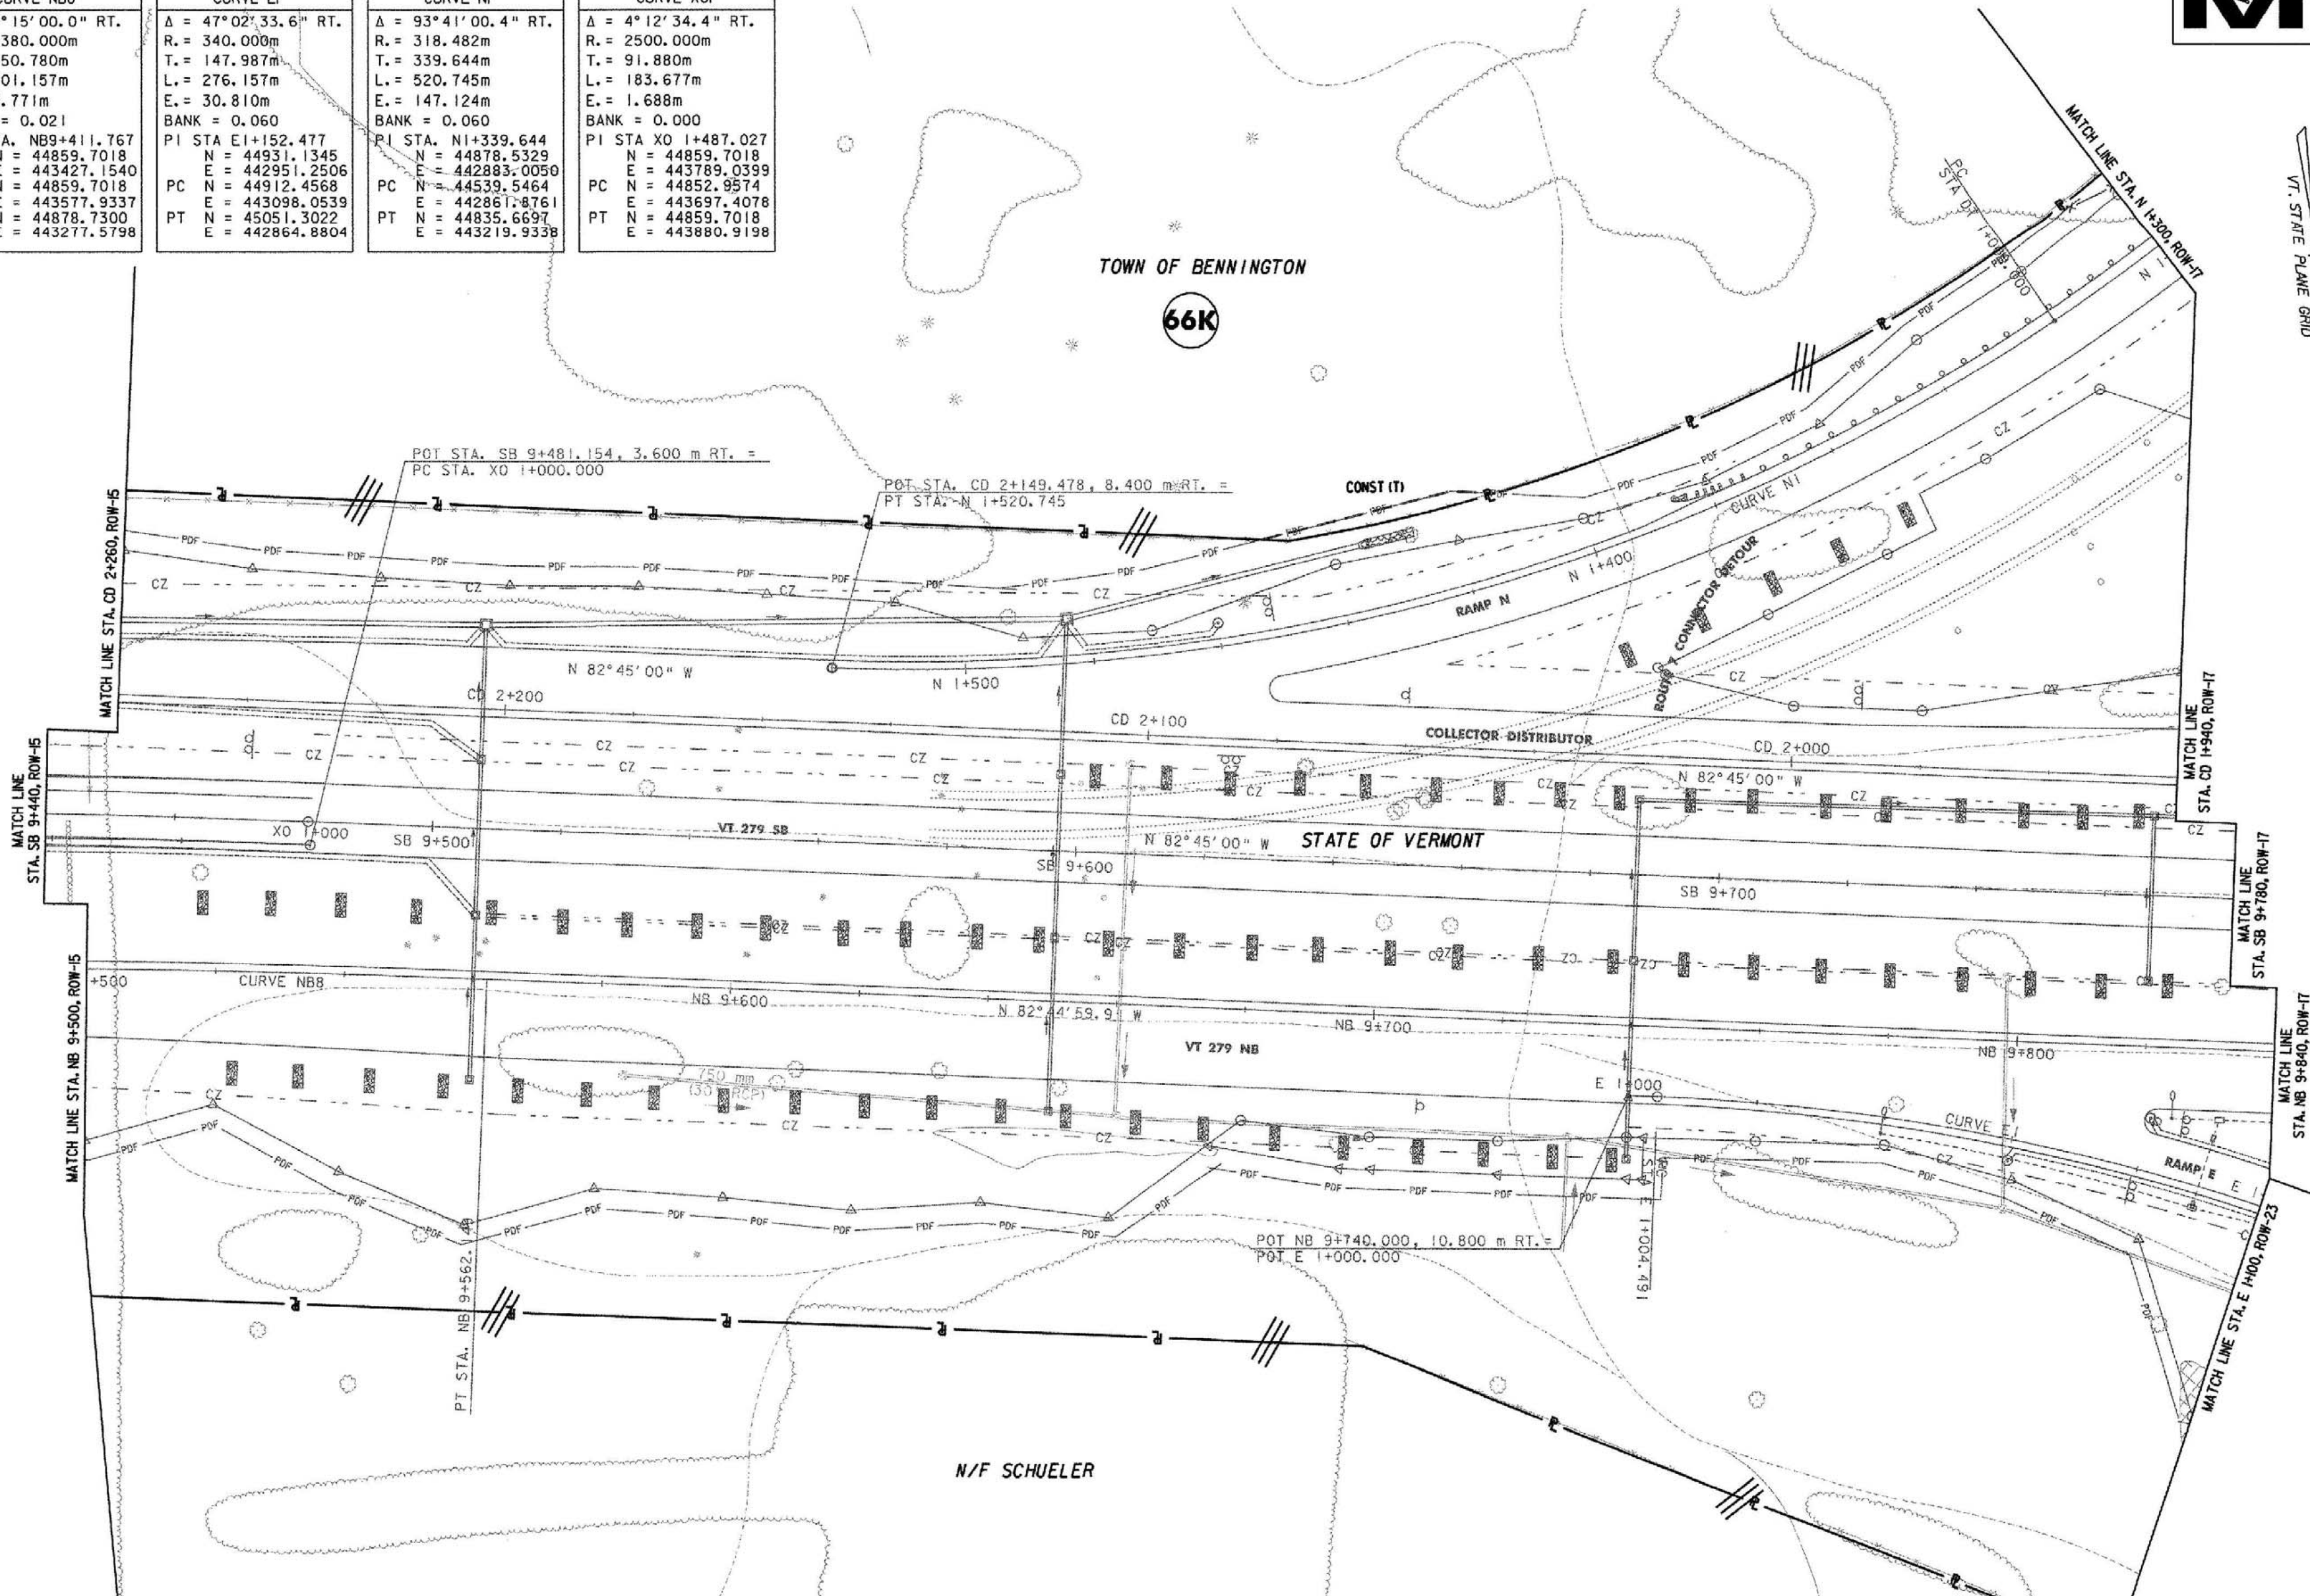

LINES SHOWN ON THIS PLAN AS EXISTING PROPERTY LINES P/L ARE BELIEVED TO BE ACCURATE BUT SHOULD NOT BE RELIED UPON FOR PURPOSES UNRELATED TO THE STATE OF VERMONT'S ACQUISITION OF LAND AND RIGHTS FOR THIS PROJECT.

THIS SHEET TO BE USED FOR RIGHT-OF-WAY INFORMATION ONLY

DATUM
VERTICAL NAVD 88
HORIZONTAL NAD 83 (1992)

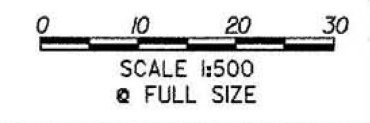

R.O.W. PLAN
ROW-16

PROJECT NAME: BENNINGTON BYPASS	PROJECT NUMBER: NH F019-1(5)
DESIGN FILE NAME: c:\dh\bennington\row	PLOT DATE: 12-06-05
PROJECT LEADER: JDP	DRAWN BY: MBB
	CHECKED BY: GAK
SHEET: 87 OF 112	