


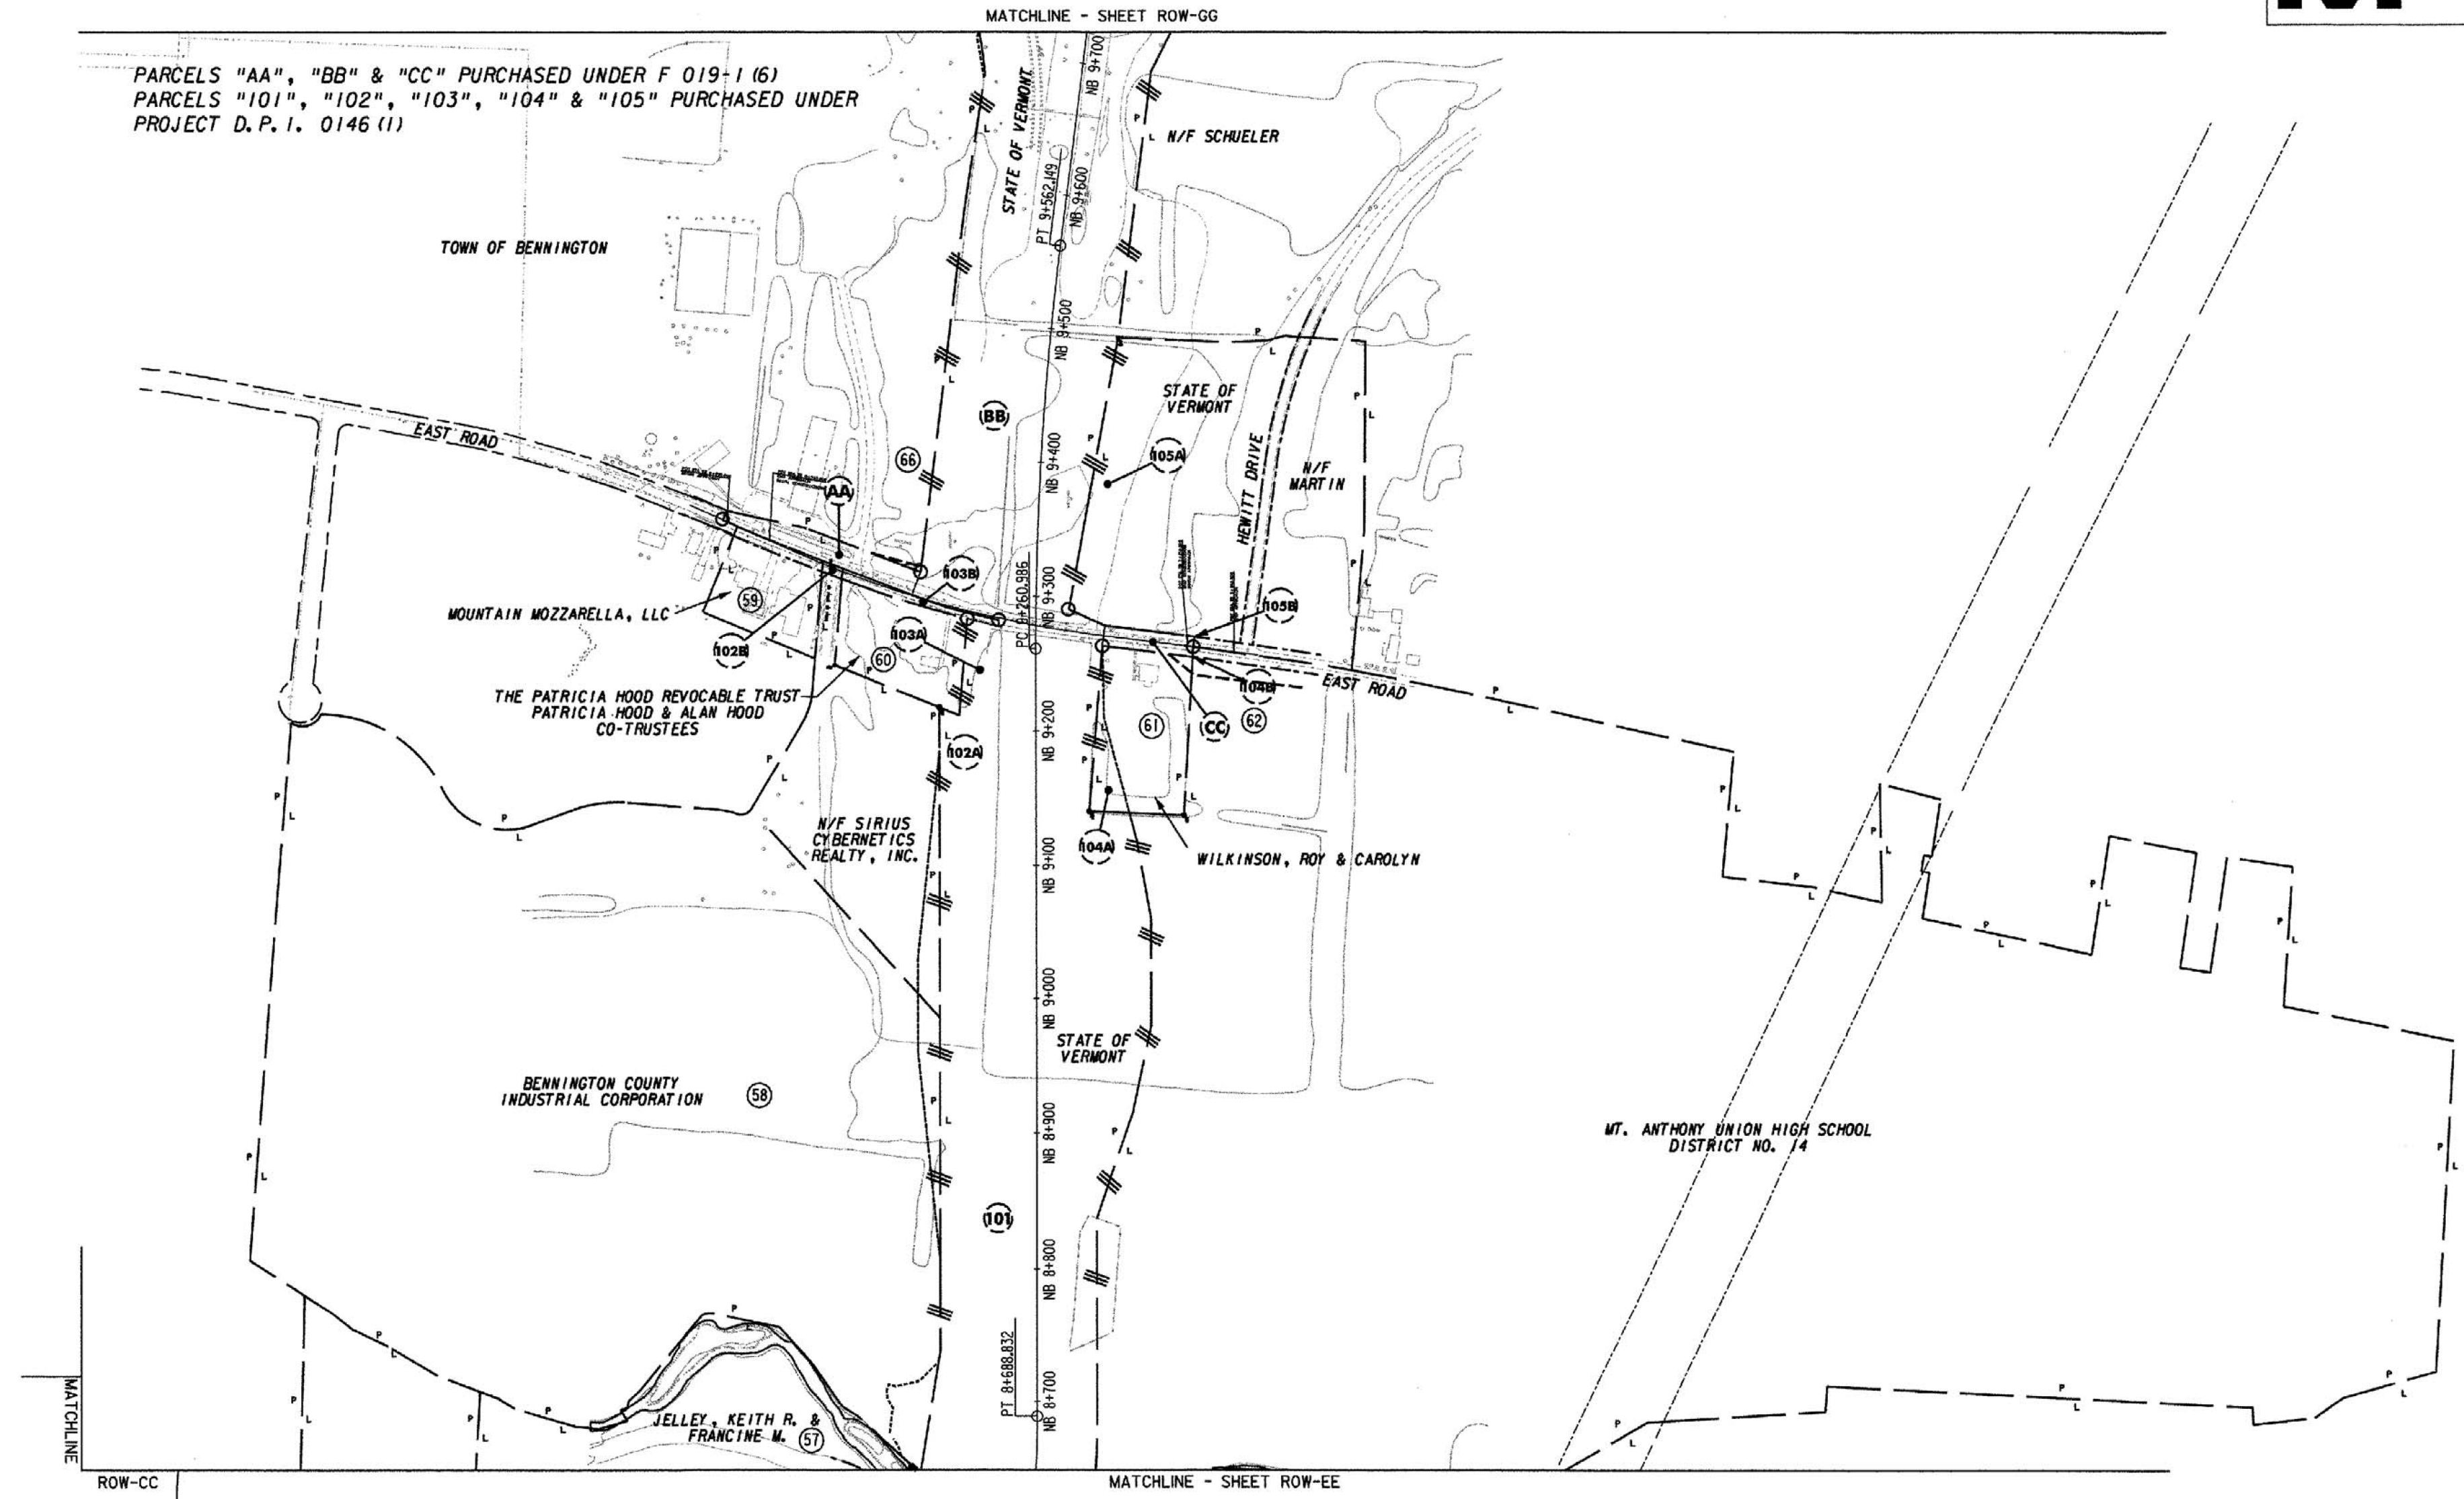


PARCELS "AA", "BB" & "CC" PURCHASED UNDER F 019-1 (6)  
 PARCELS "101", "102", "103", "104" & "105" PURCHASED UNDER  
 PROJECT D. P. I. 0146 (1)



LINES SHOWN ON THIS PLAN AS EXISTING  
 PROPERTY LINES P/L ARE BELIEVED TO  
 BE ACCURATE BUT SHOULD NOT BE RELIED  
 UPON FOR PURPOSES UNRELATED TO THE  
 STATE OF VERMONT'S ACQUISITION OF LAND  
 AND RIGHTS FOR THIS PROJECT.

THIS SHEET TO BE USED  
 FOR RIGHT-OF-WAY  
 INFORMATION ONLY

DATUM  
 VERTICAL NAVD 88  
 HORIZONTAL NAD 83 (1992)

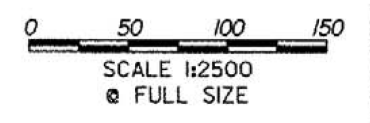

**ROW  
 PLAN  
 ROW-FF**

PROJECT NAME: BENNINGTON BYPASS	PROJECT NUMBER: NH F019-1(5)
DESIGN FILE NAME: c:\dh\bennington\row	PLOT DATE: 4-14-06
PROJECT LEADER: JDP	DRAWN BY: ADM
	CHECKED BY: GAK
SHEET: 111 OF 112	