


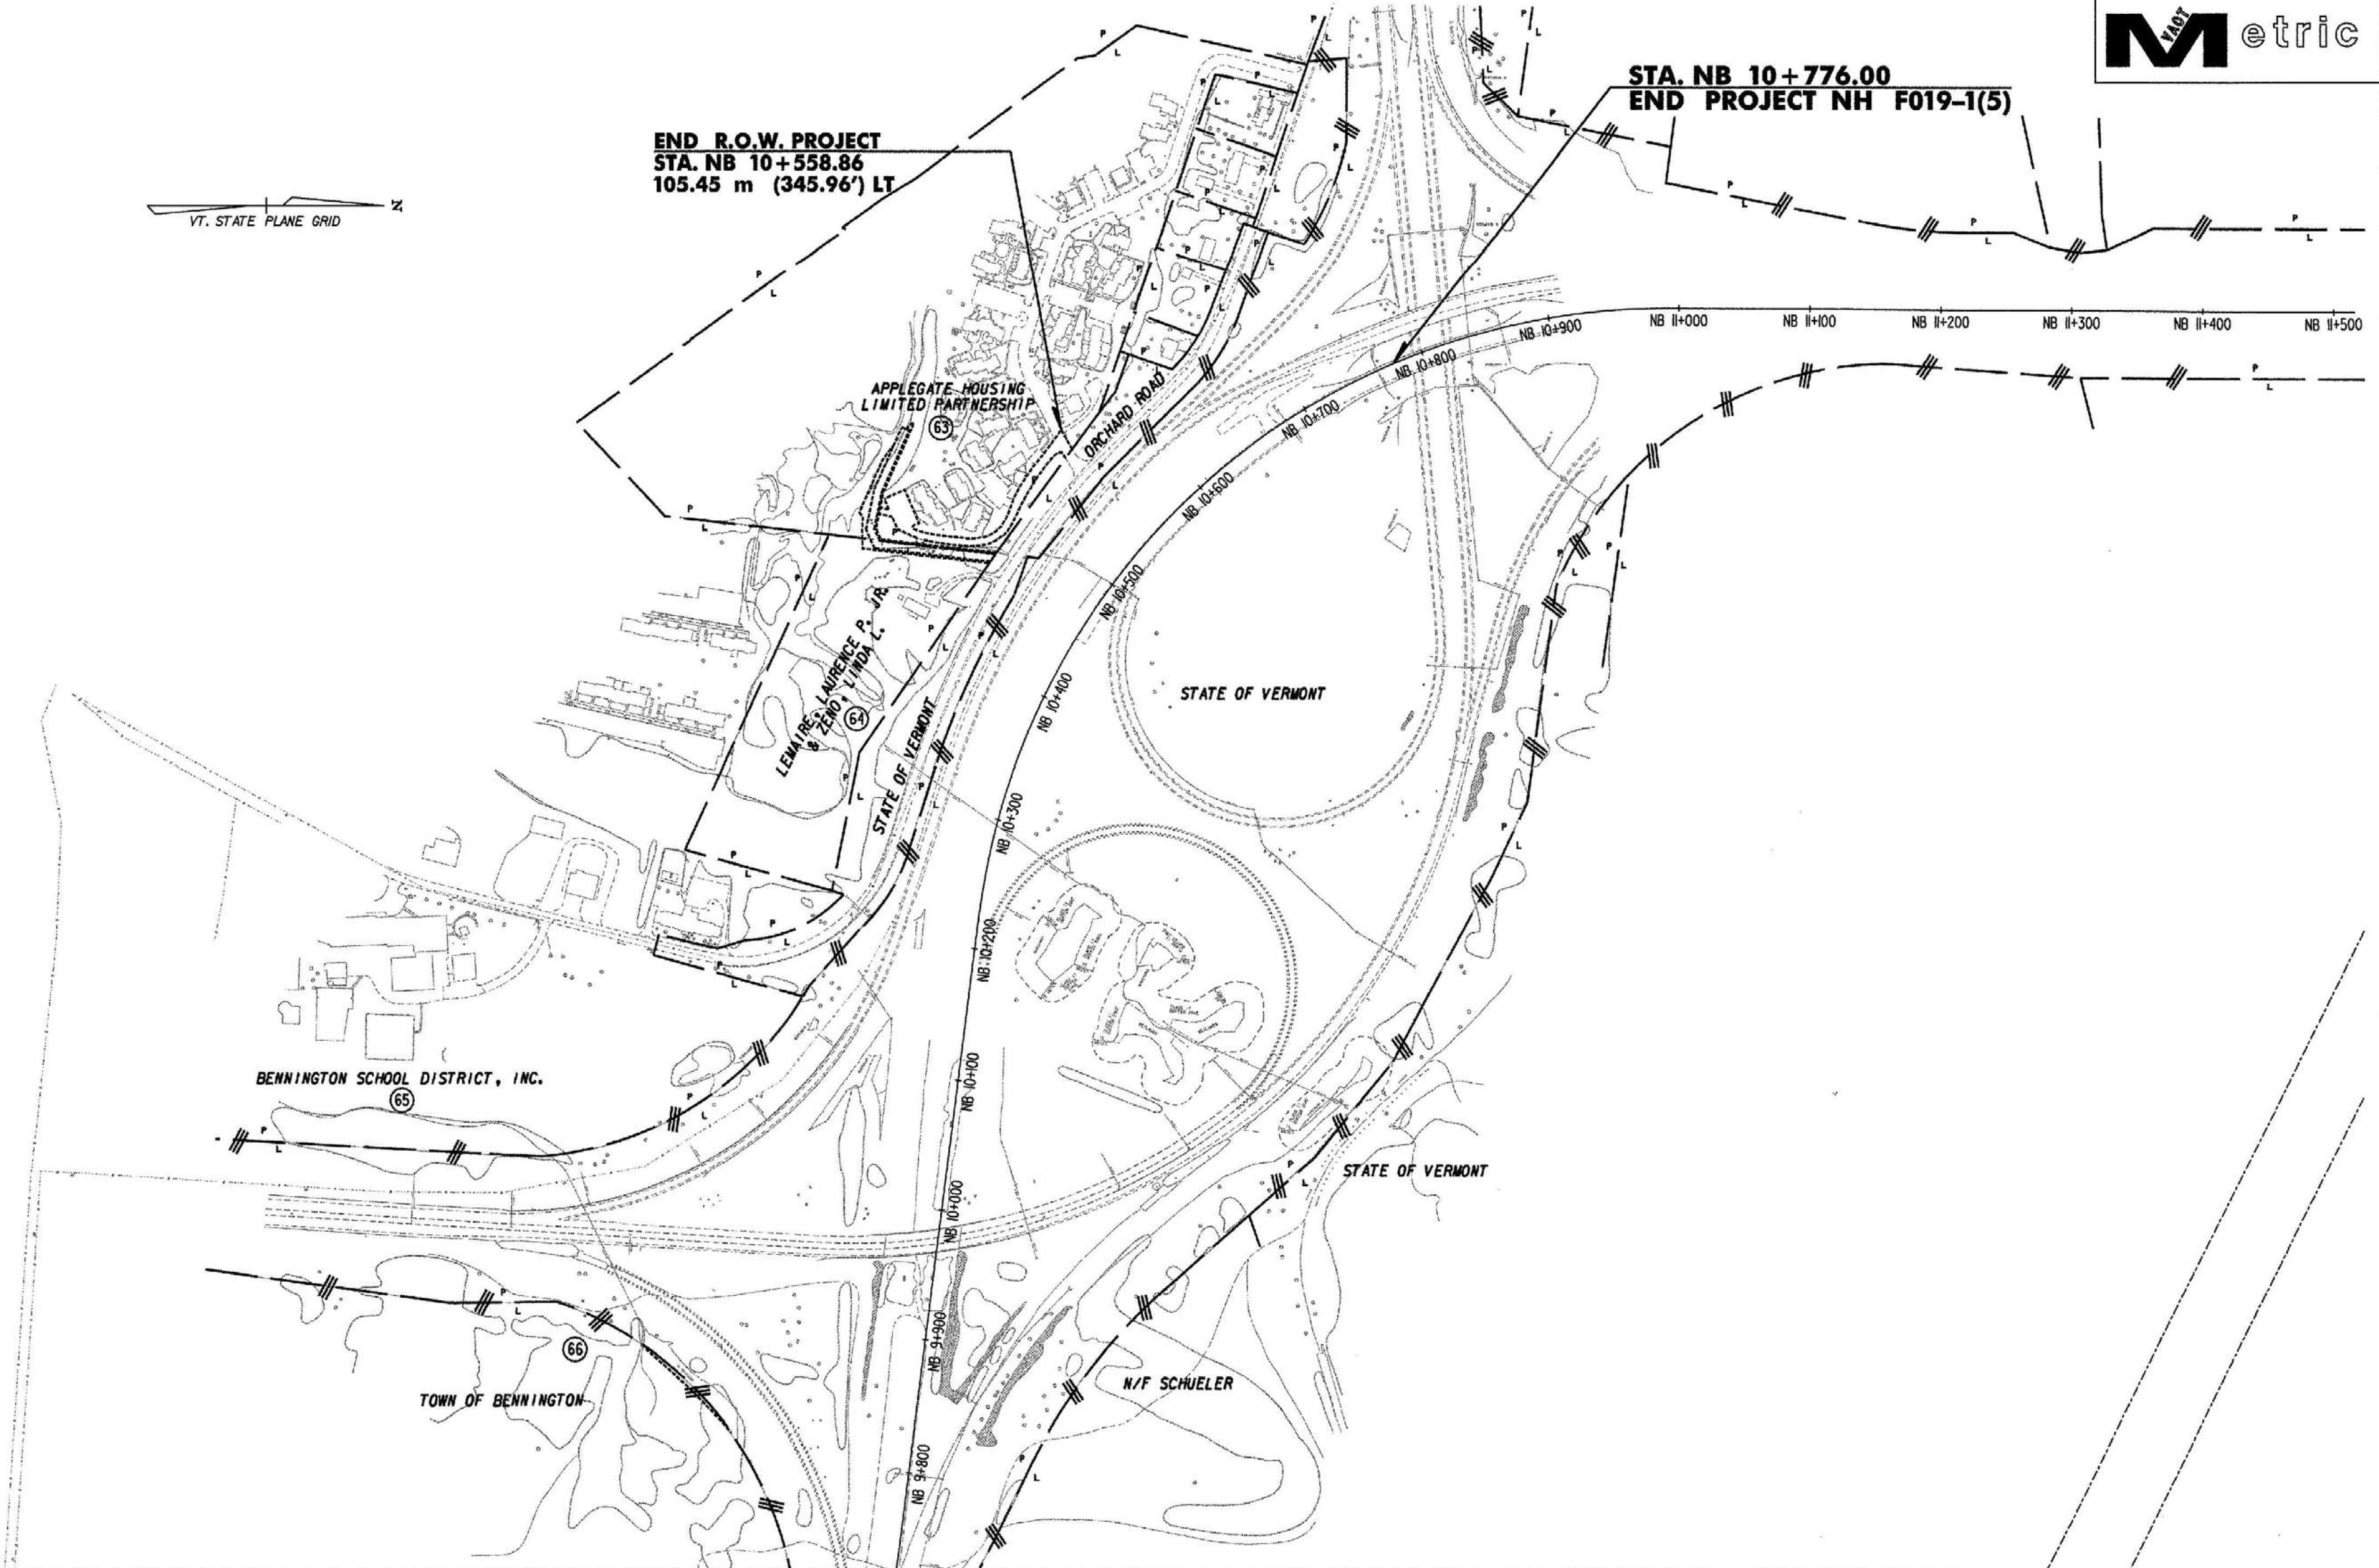

STA. NB 10+776.00  
END PROJECT NH F019-1(5)

END R.O.W. PROJECT  
STA. NB 10+558.86  
105.45 m (345.96') LT

VT. STATE PLANE GRID




MATCHLINE - SHEET ROW-FF

DATUM  
VERTICAL NAVD 88  
HORIZONTAL NAD 83 (1992)

LINES SHOWN ON THIS PLAN AS EXISTING PROPERTY LINES P/L ARE BELIEVED TO BE ACCURATE BUT SHOULD NOT BE RELIED UPON FOR PURPOSES UNRELATED TO THE STATE OF VERMONT'S ACQUISITION OF LAND AND RIGHTS FOR THIS PROJECT.

THIS SHEET TO BE USED FOR RIGHT-OF-WAY INFORMATION ONLY

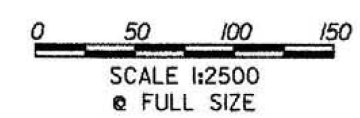

**ROW PLAN**  
**ROW-GG**

PROJECT NAME: BENNINGTON BYPASS  
DESIGN FILE NAME: c:\dh\bennington\row  
PROJECT LEADER: JDP

PROJECT NUMBER: NH F019-1(5)  
PLOT DATE: 3-26-07  
DRAWN BY: ADM  
CHECKED BY: GAK

SHEET: 112 OF 112