


PLAN
 SURVEYED
 WHITE MARK
 BY G. W. GREGG

DATUM
 VERTICAL NGVD 1929
 HORIZONTAL N/A

Construct Drive
 Rev. 294+00 24' Wide (Paved)
 Rev. 295+15 12' Wide (Gravel)
 Rev. 298+50 12' Wide (Gravel)
 Rev. 303+00 12' Wide (Gravel)
 Rev. 304+40 12' Wide (Gravel)

Demolition and Disposal of Building
 Rev. 298+53.33 (Rev. TH. 61)

- Ⓑ Rev. 303+20 Rt Barn
- Ⓒ Rev. 304+00 Rt House
- Ⓓ Rev. 304+60 Rt Barn & shed

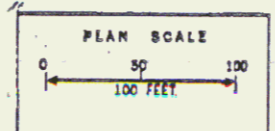

JUL 28 1994

R.O.W. PLANS
 SURVEYED BY R. Fall DATE Dec. 82
 DRAWN BY J. Kastner DATE Apr. 83
 TRACED BY A. Bambarino DATE Feb. 85
DANVILLE
F-028-3(17)
 SHEET 28 OF 31

15