


BEGIN R.O.W. PROJECT
RS 0142 (7) VT. RTE. 30 STA. 40+50 C

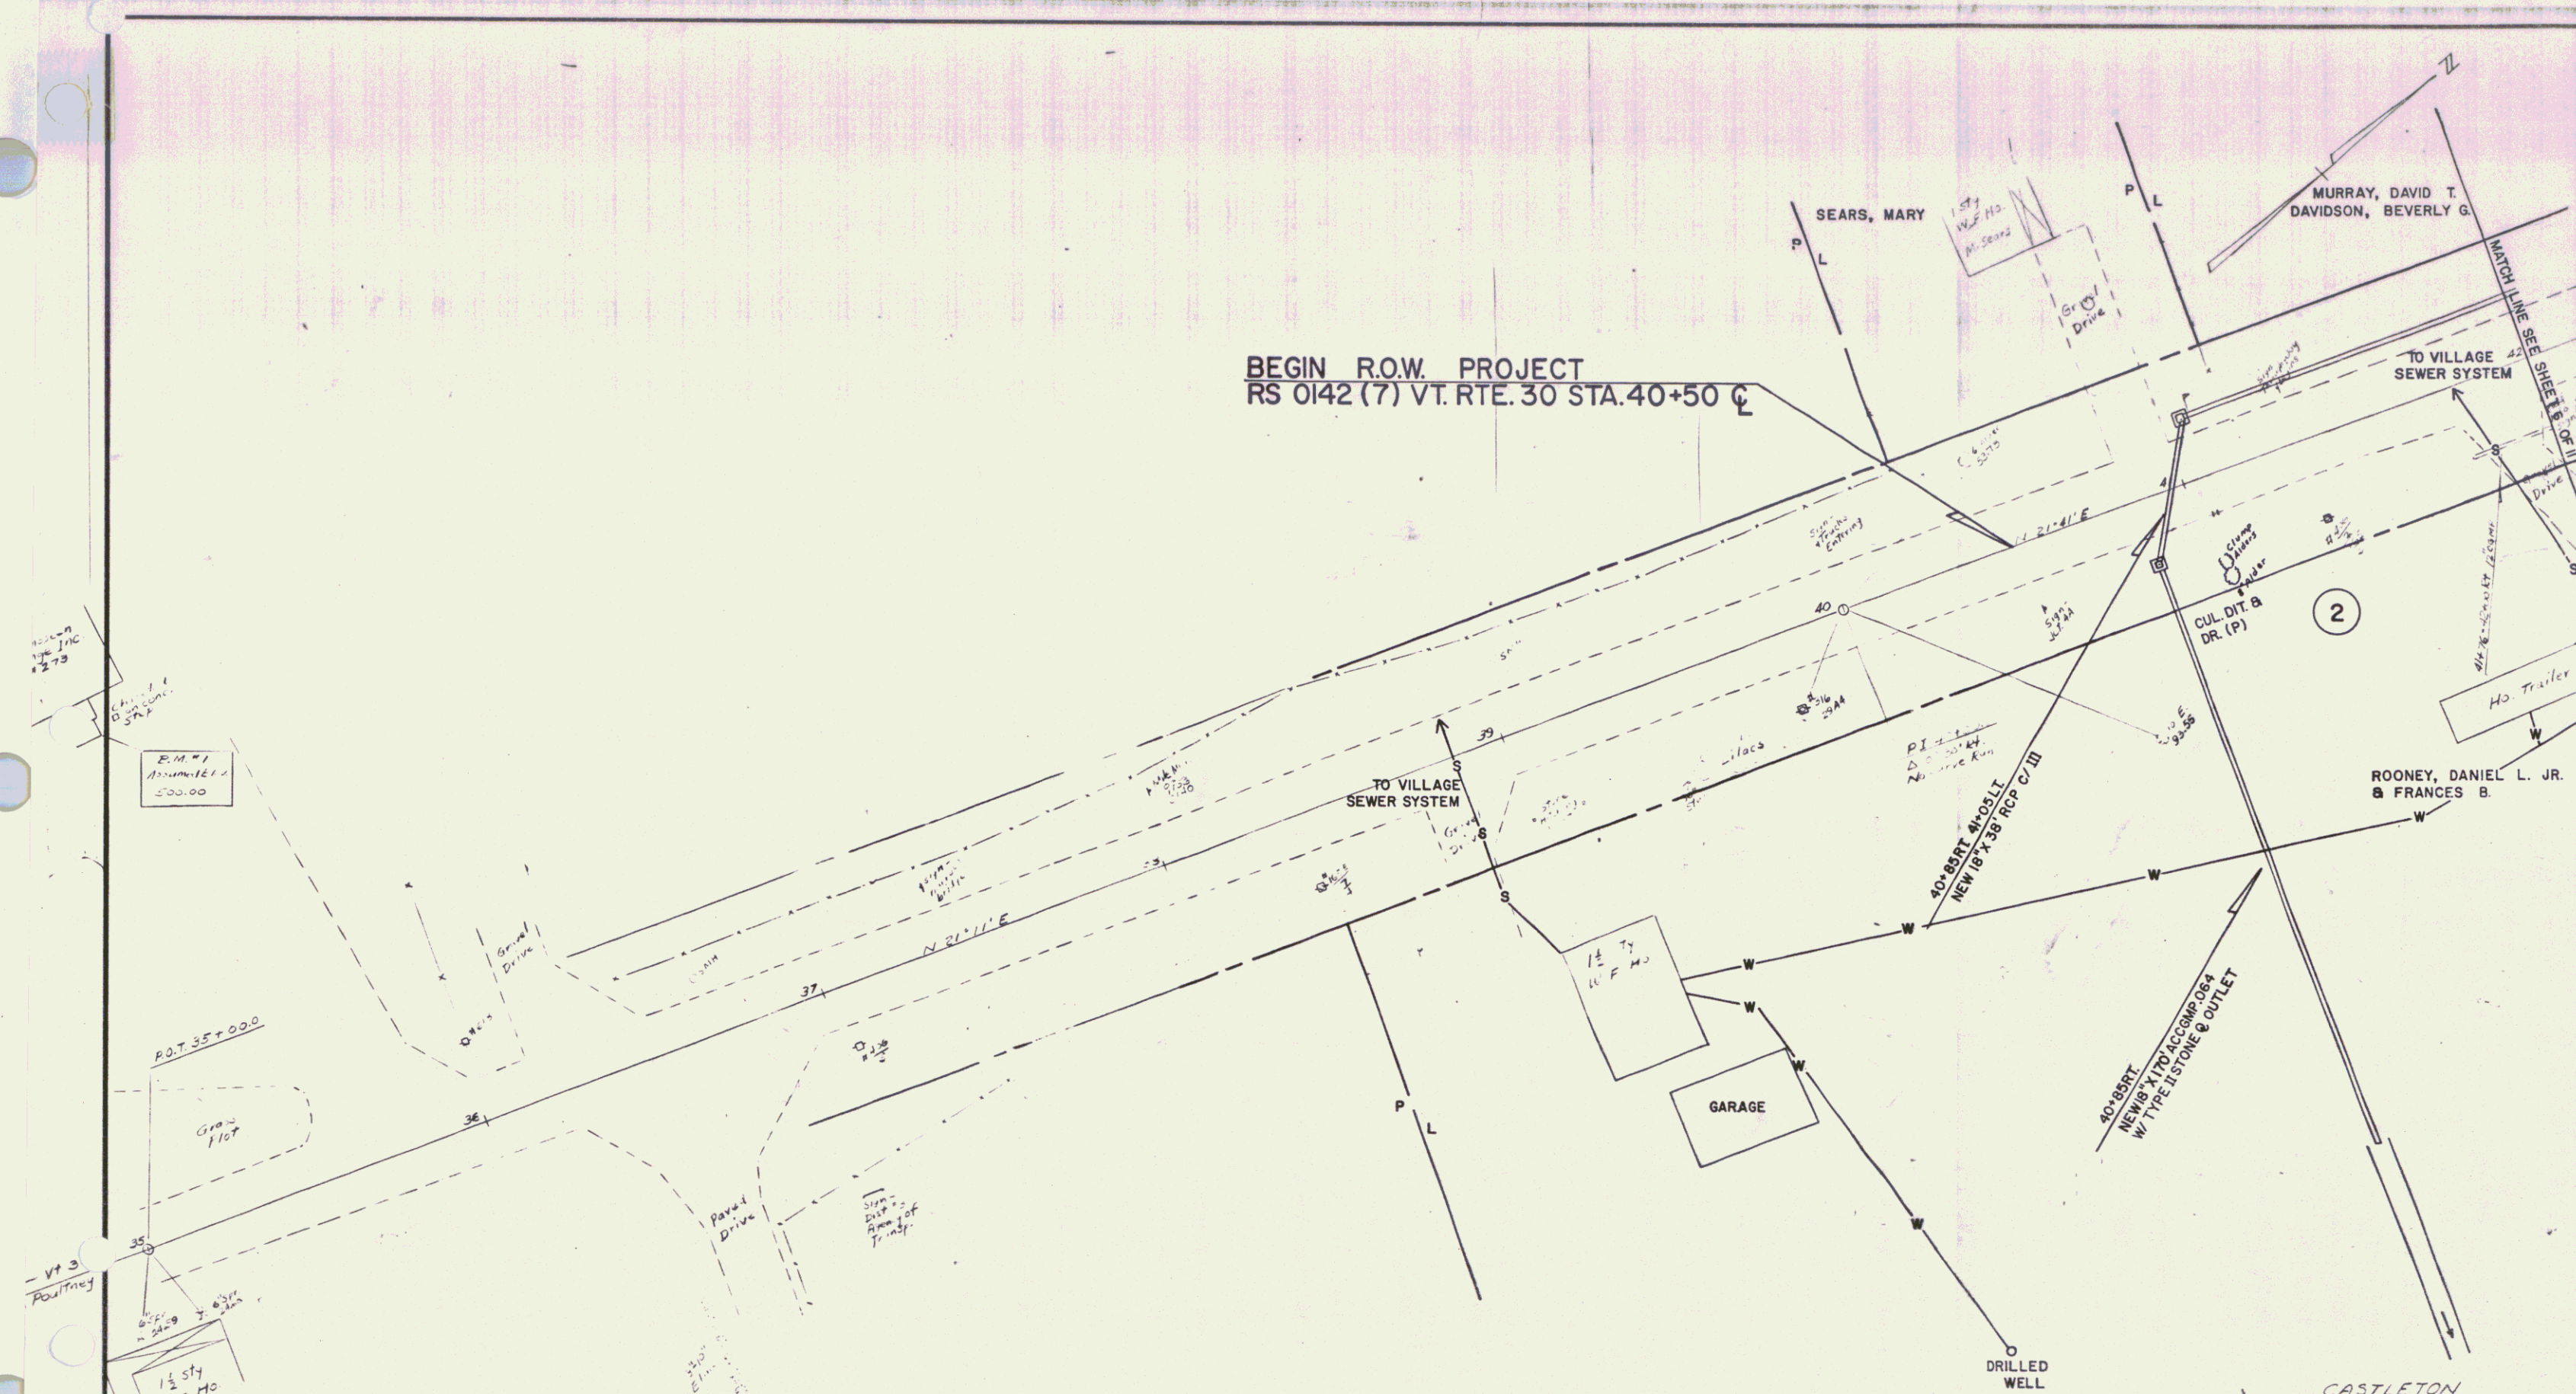

E.M. #1
Assumed 1
200000

1 1/2 STY
W.F. HO.

2

CASTLETON
SURVEYED BY JETTE DATE 4-79
DRAWN BY _____ DATE _____
TRACED BY _____ DATE _____
Sheet 10
PROJ. RS NO. 0142(7) 7