
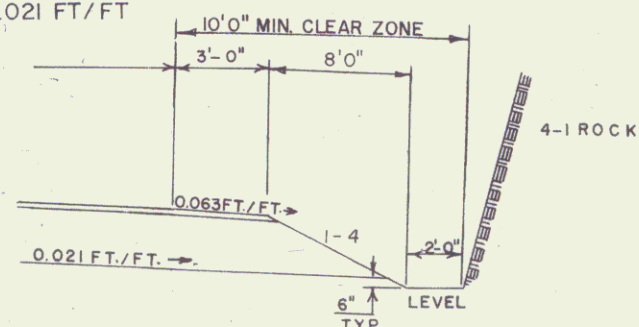
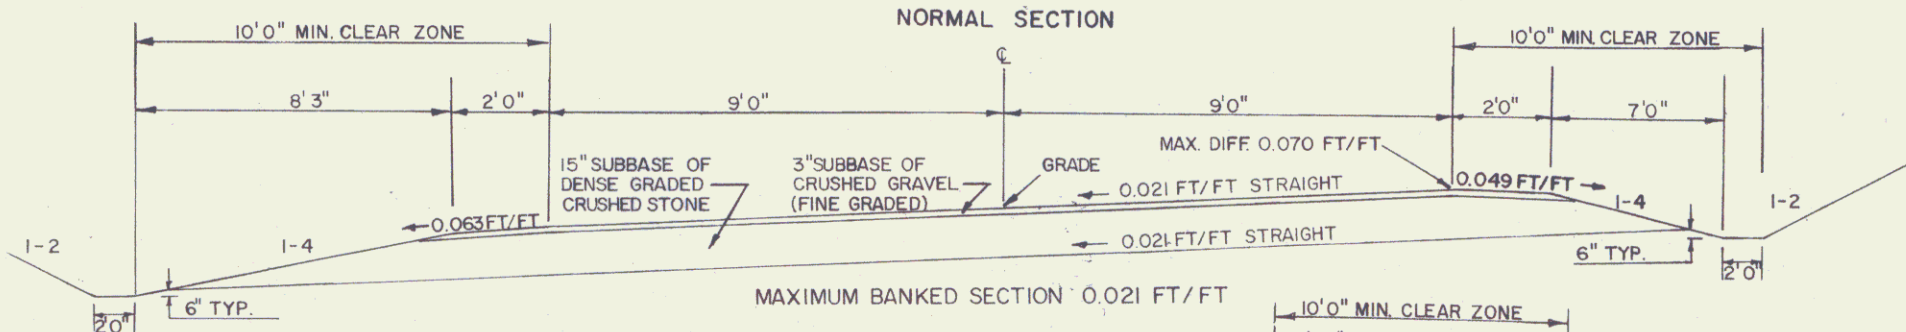
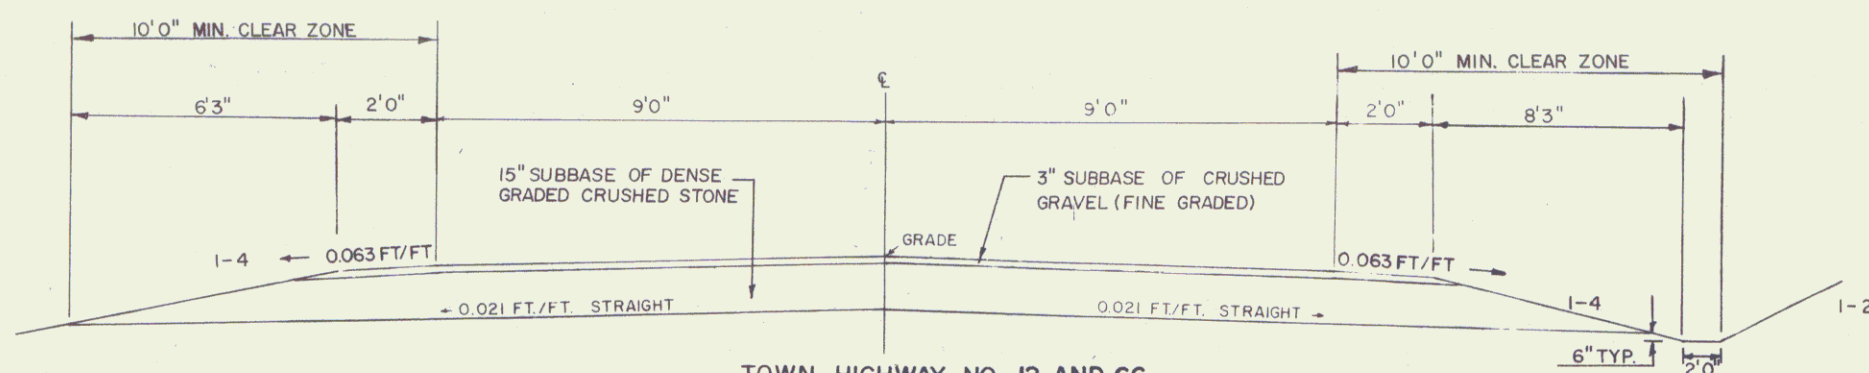


TOWN HIGHWAY TYPICAL SECTIONS

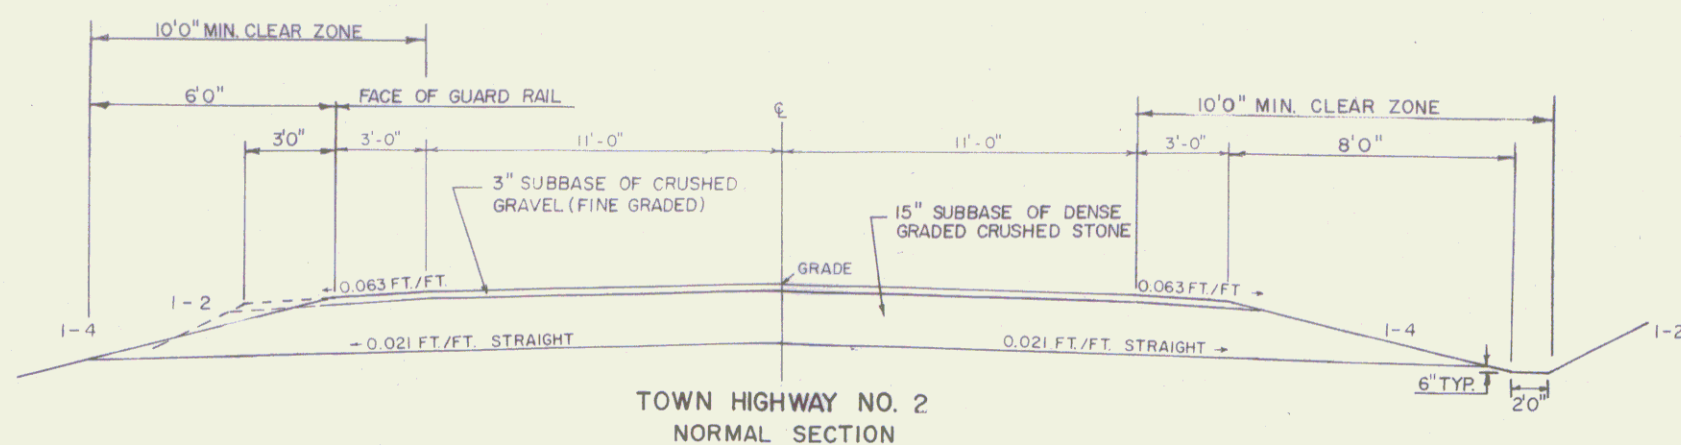

FOR GENERAL NOTES
SEE SHEET NO. 2.

MAR 23 2006

SURVEYED BY	DATE
DRAWN BY	DATE
TRACED BY	DATE
MORERTOWN RS EGC RS 0167 (9)	
R.O.W. SHEET 3 OF 20 SHEETS	