
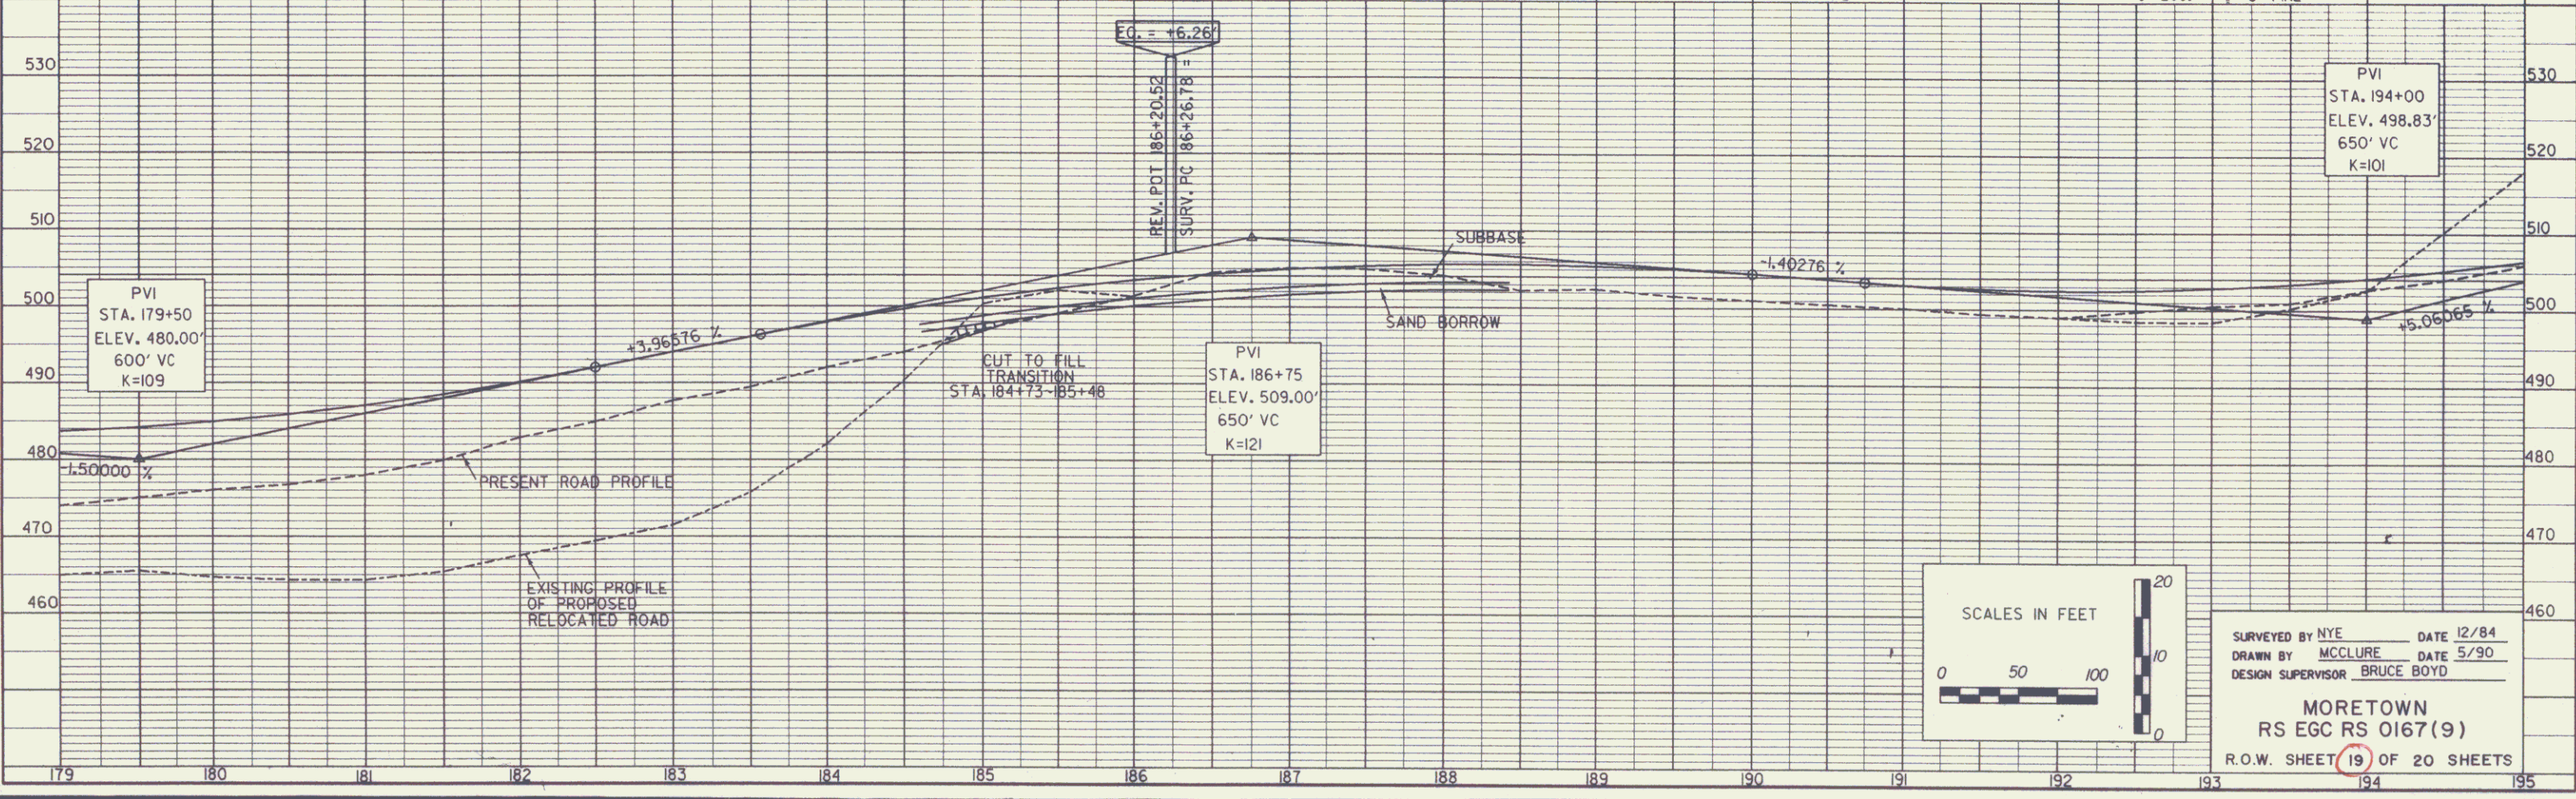


TREU2P2 28-AUG-1990  
 DATUM VERTICAL NGVD 1929  
 HORIZONTAL N/A

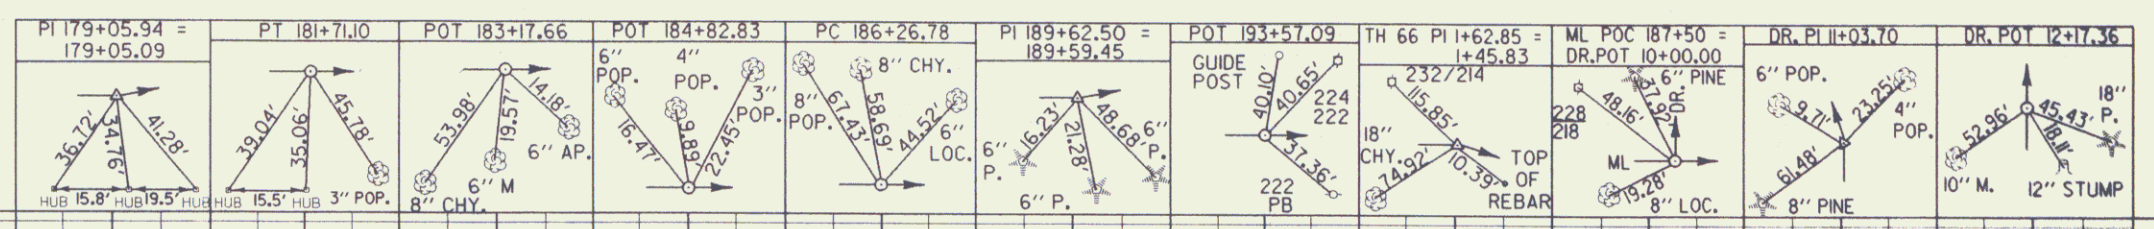

SURVEYED BY NYE DATE 12/84  
 DRAWN BY MCCLURE DATE 5/90  
 DESIGN SUPERVISOR BRUCE BOYD  
 MORETOWN  
 RS EGC RS 0167(9)  
 R.O.W. SHEET 19 OF 20 SHEETS