

CAPPING AND BLASTING OF
SOLID CONCRETE
24+50 ~ 40+00


STANDARD STEEL BEAM GUARDRAIL
WITH WOOD POST, TYPE II
LT RT
24+00 ~ 25+32
38+13 ~ 40+00

TREATED TIMBER CURB
LT RT
39+50 ~ 40+00

CONSTRUCT SPECIAL DITCH
W/STONE FILL TYPE I
(Excavation to be full 4:1 to 8:1)
LT RT
24+50 ~ 40+00 24+10 ~ 37+15

GOODRICH, THOMAS J.
GOODRICH, FLORENCE J. EST.
COLLINS, CARLIE G.
SCHWAGER, CHLOE G.
MONTE, PETER J. ESQ. &
GOODRICH, GEORGE L. JR. CO.-EXECUTORS

CURVE #2
Δ 73° 51' LT
D 7° 30'
R 743.94
T 574.11
L 289.67
E 131.63

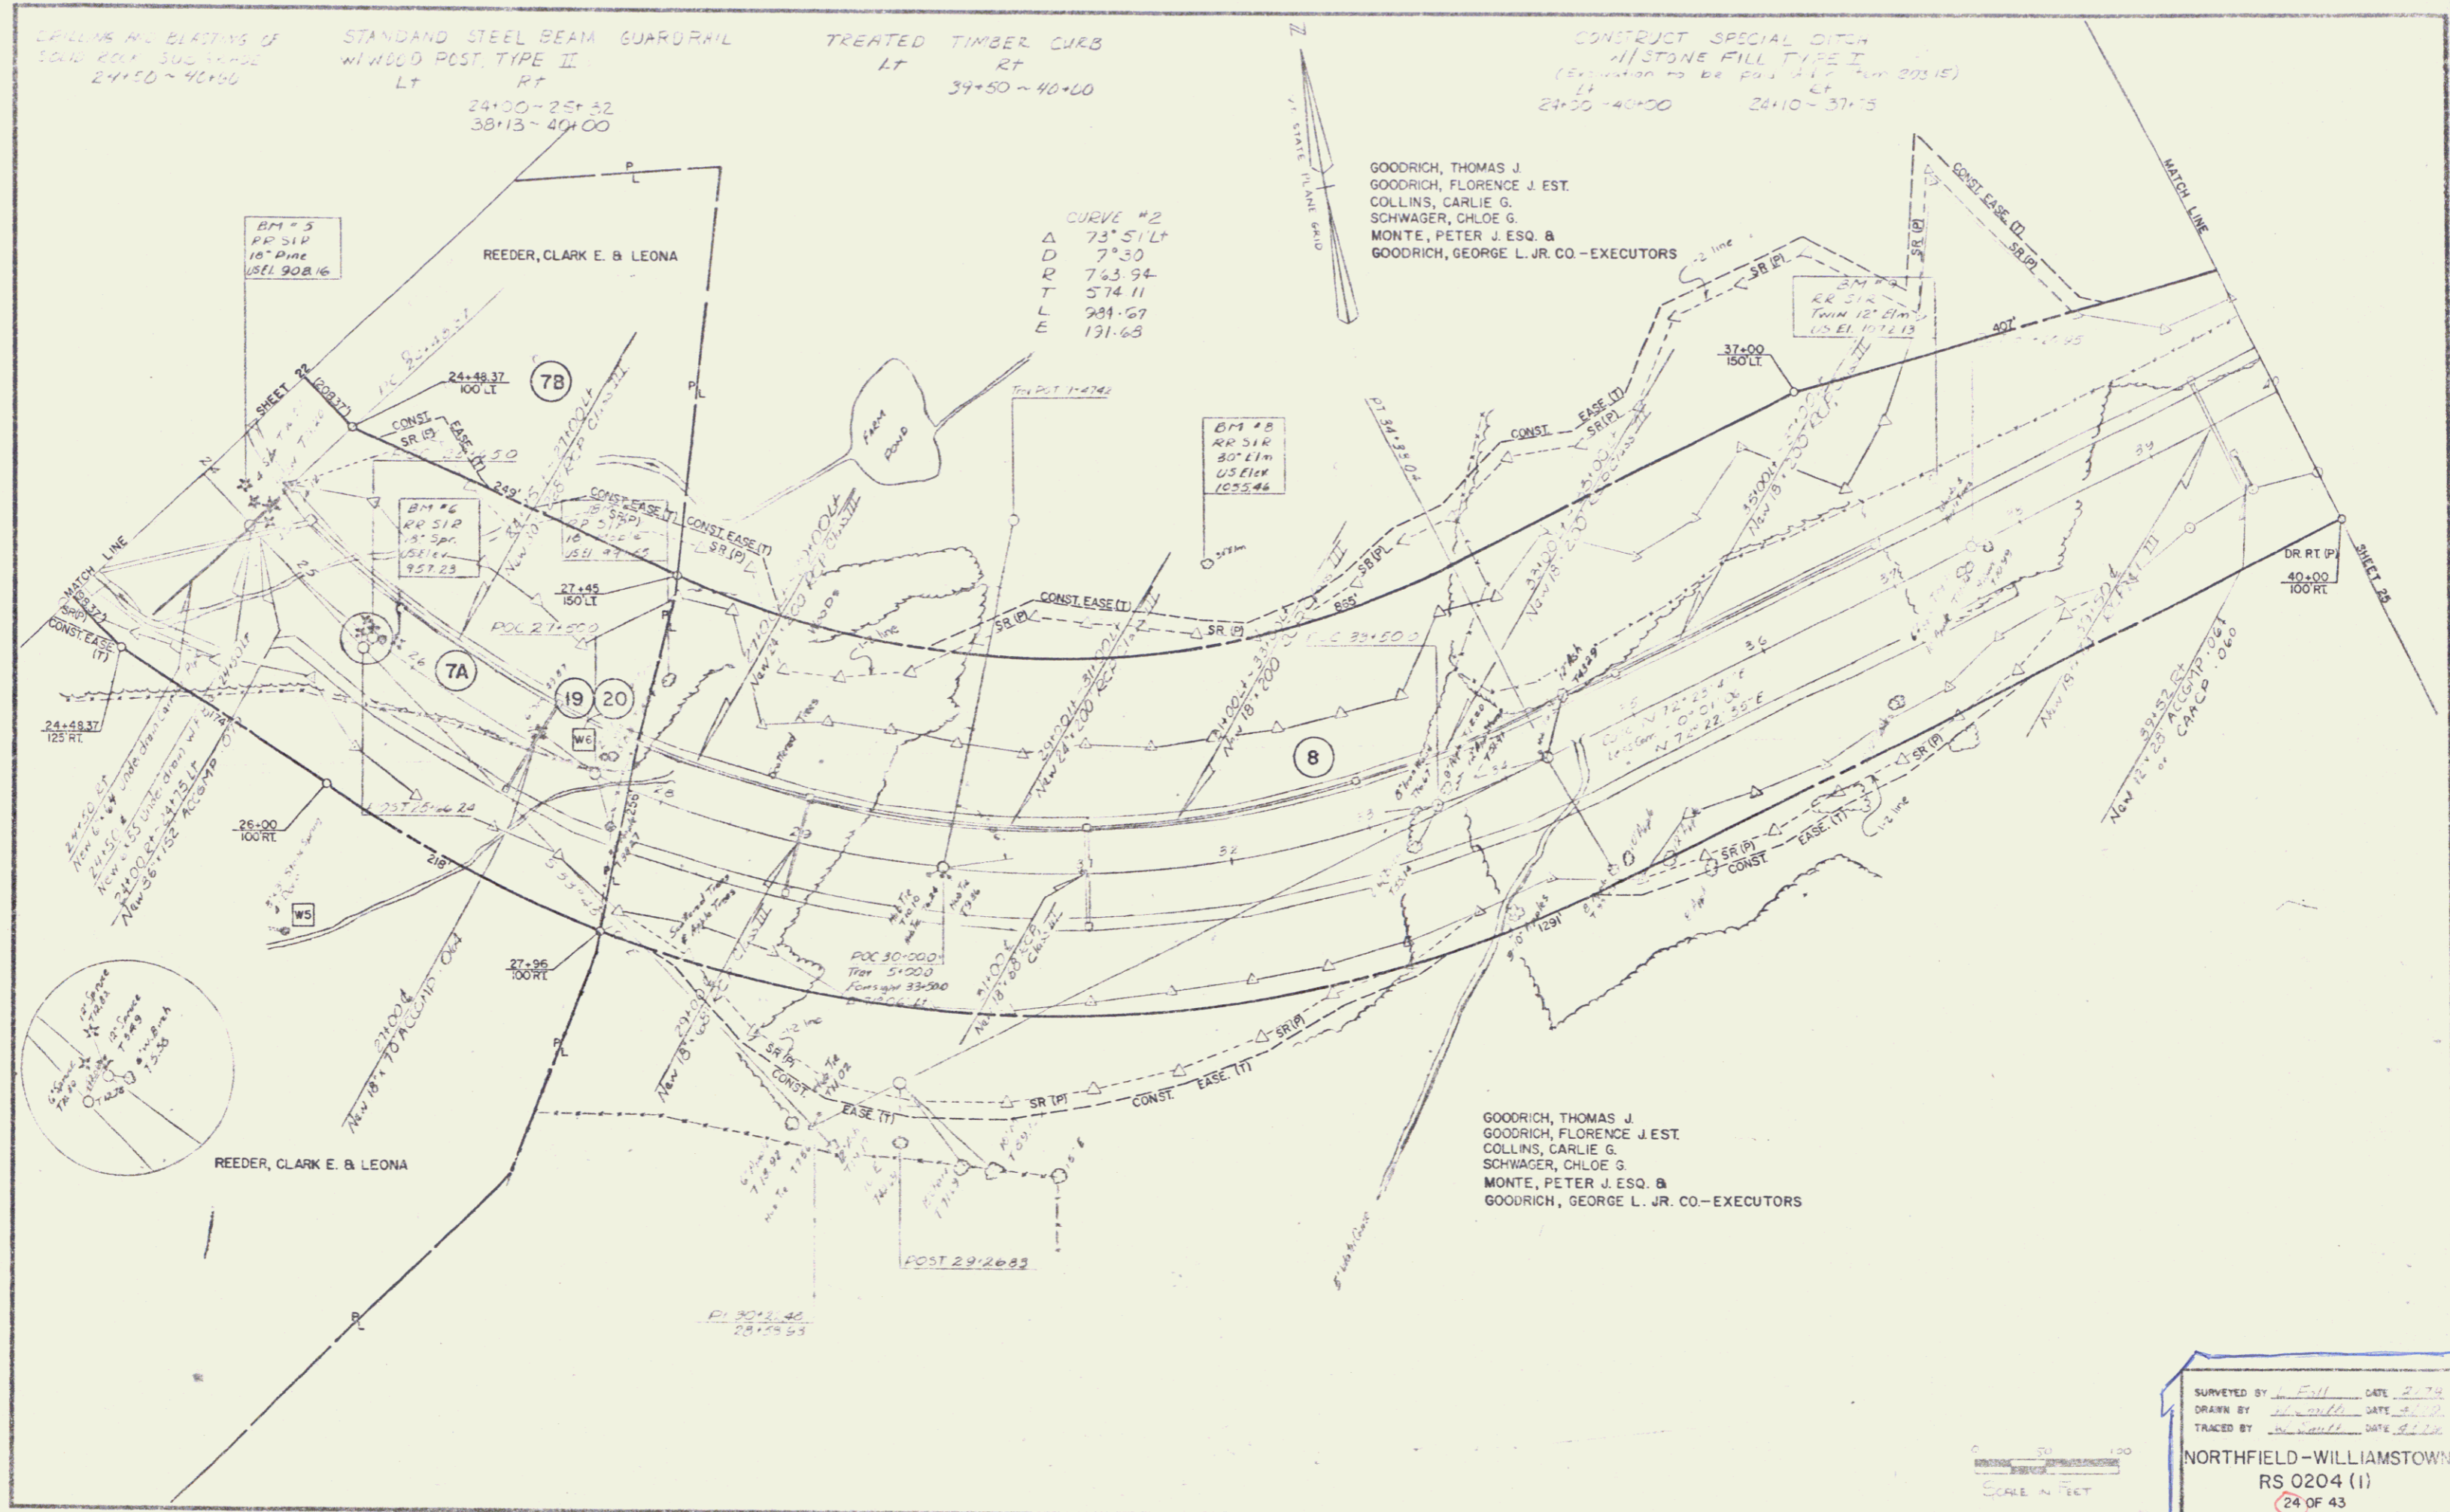

SURVEYED BY W. Fall DATE 2/24
DRAWN BY W. Fall DATE 2/24
TRACED BY W. Fall DATE 2/24
NORTHFIELD-WILLIAMSTOWN
RS 0204 (1)
24 OF 43