
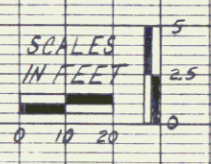
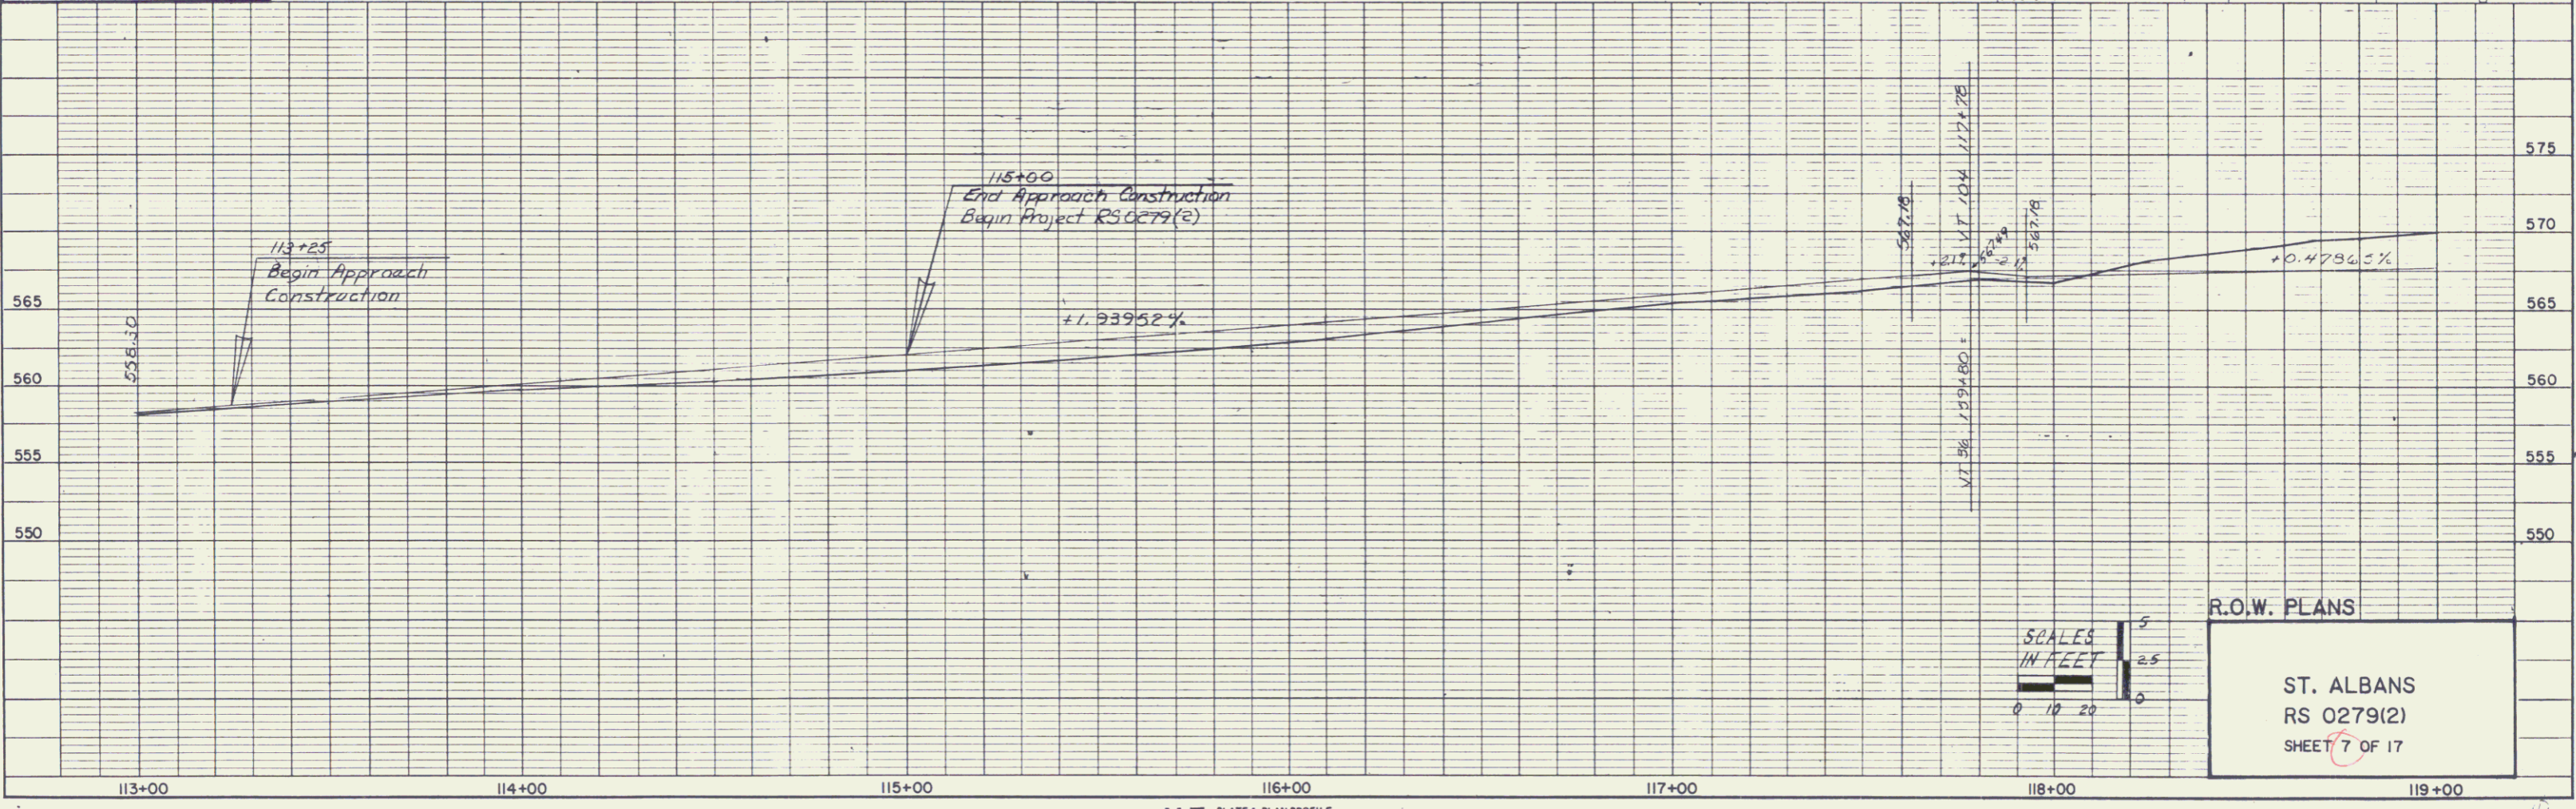


DATE: \_\_\_\_\_  
 BY: \_\_\_\_\_  
 CHECKED: \_\_\_\_\_  
 IN CHARGE: \_\_\_\_\_  
 NO. \_\_\_\_\_

DATE: \_\_\_\_\_  
 BY: \_\_\_\_\_  
 CHECKED: \_\_\_\_\_  
 IN CHARGE: \_\_\_\_\_  
 NO. \_\_\_\_\_

DATUM  
 VERTICAL NGVD 1929  
 HORIZONTAL N/A

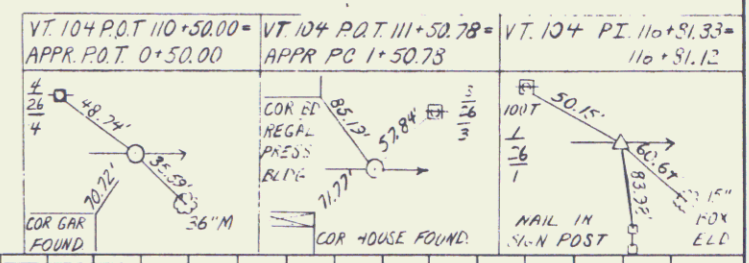

R.O.W. PLANS  
 ST. ALBANS  
 RS 0279(2)  
 SHEET 7 OF 17