
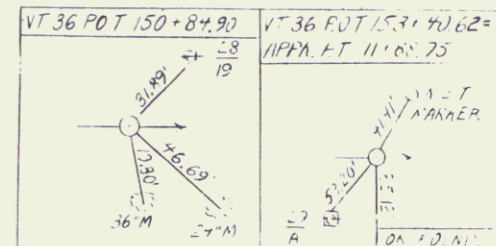




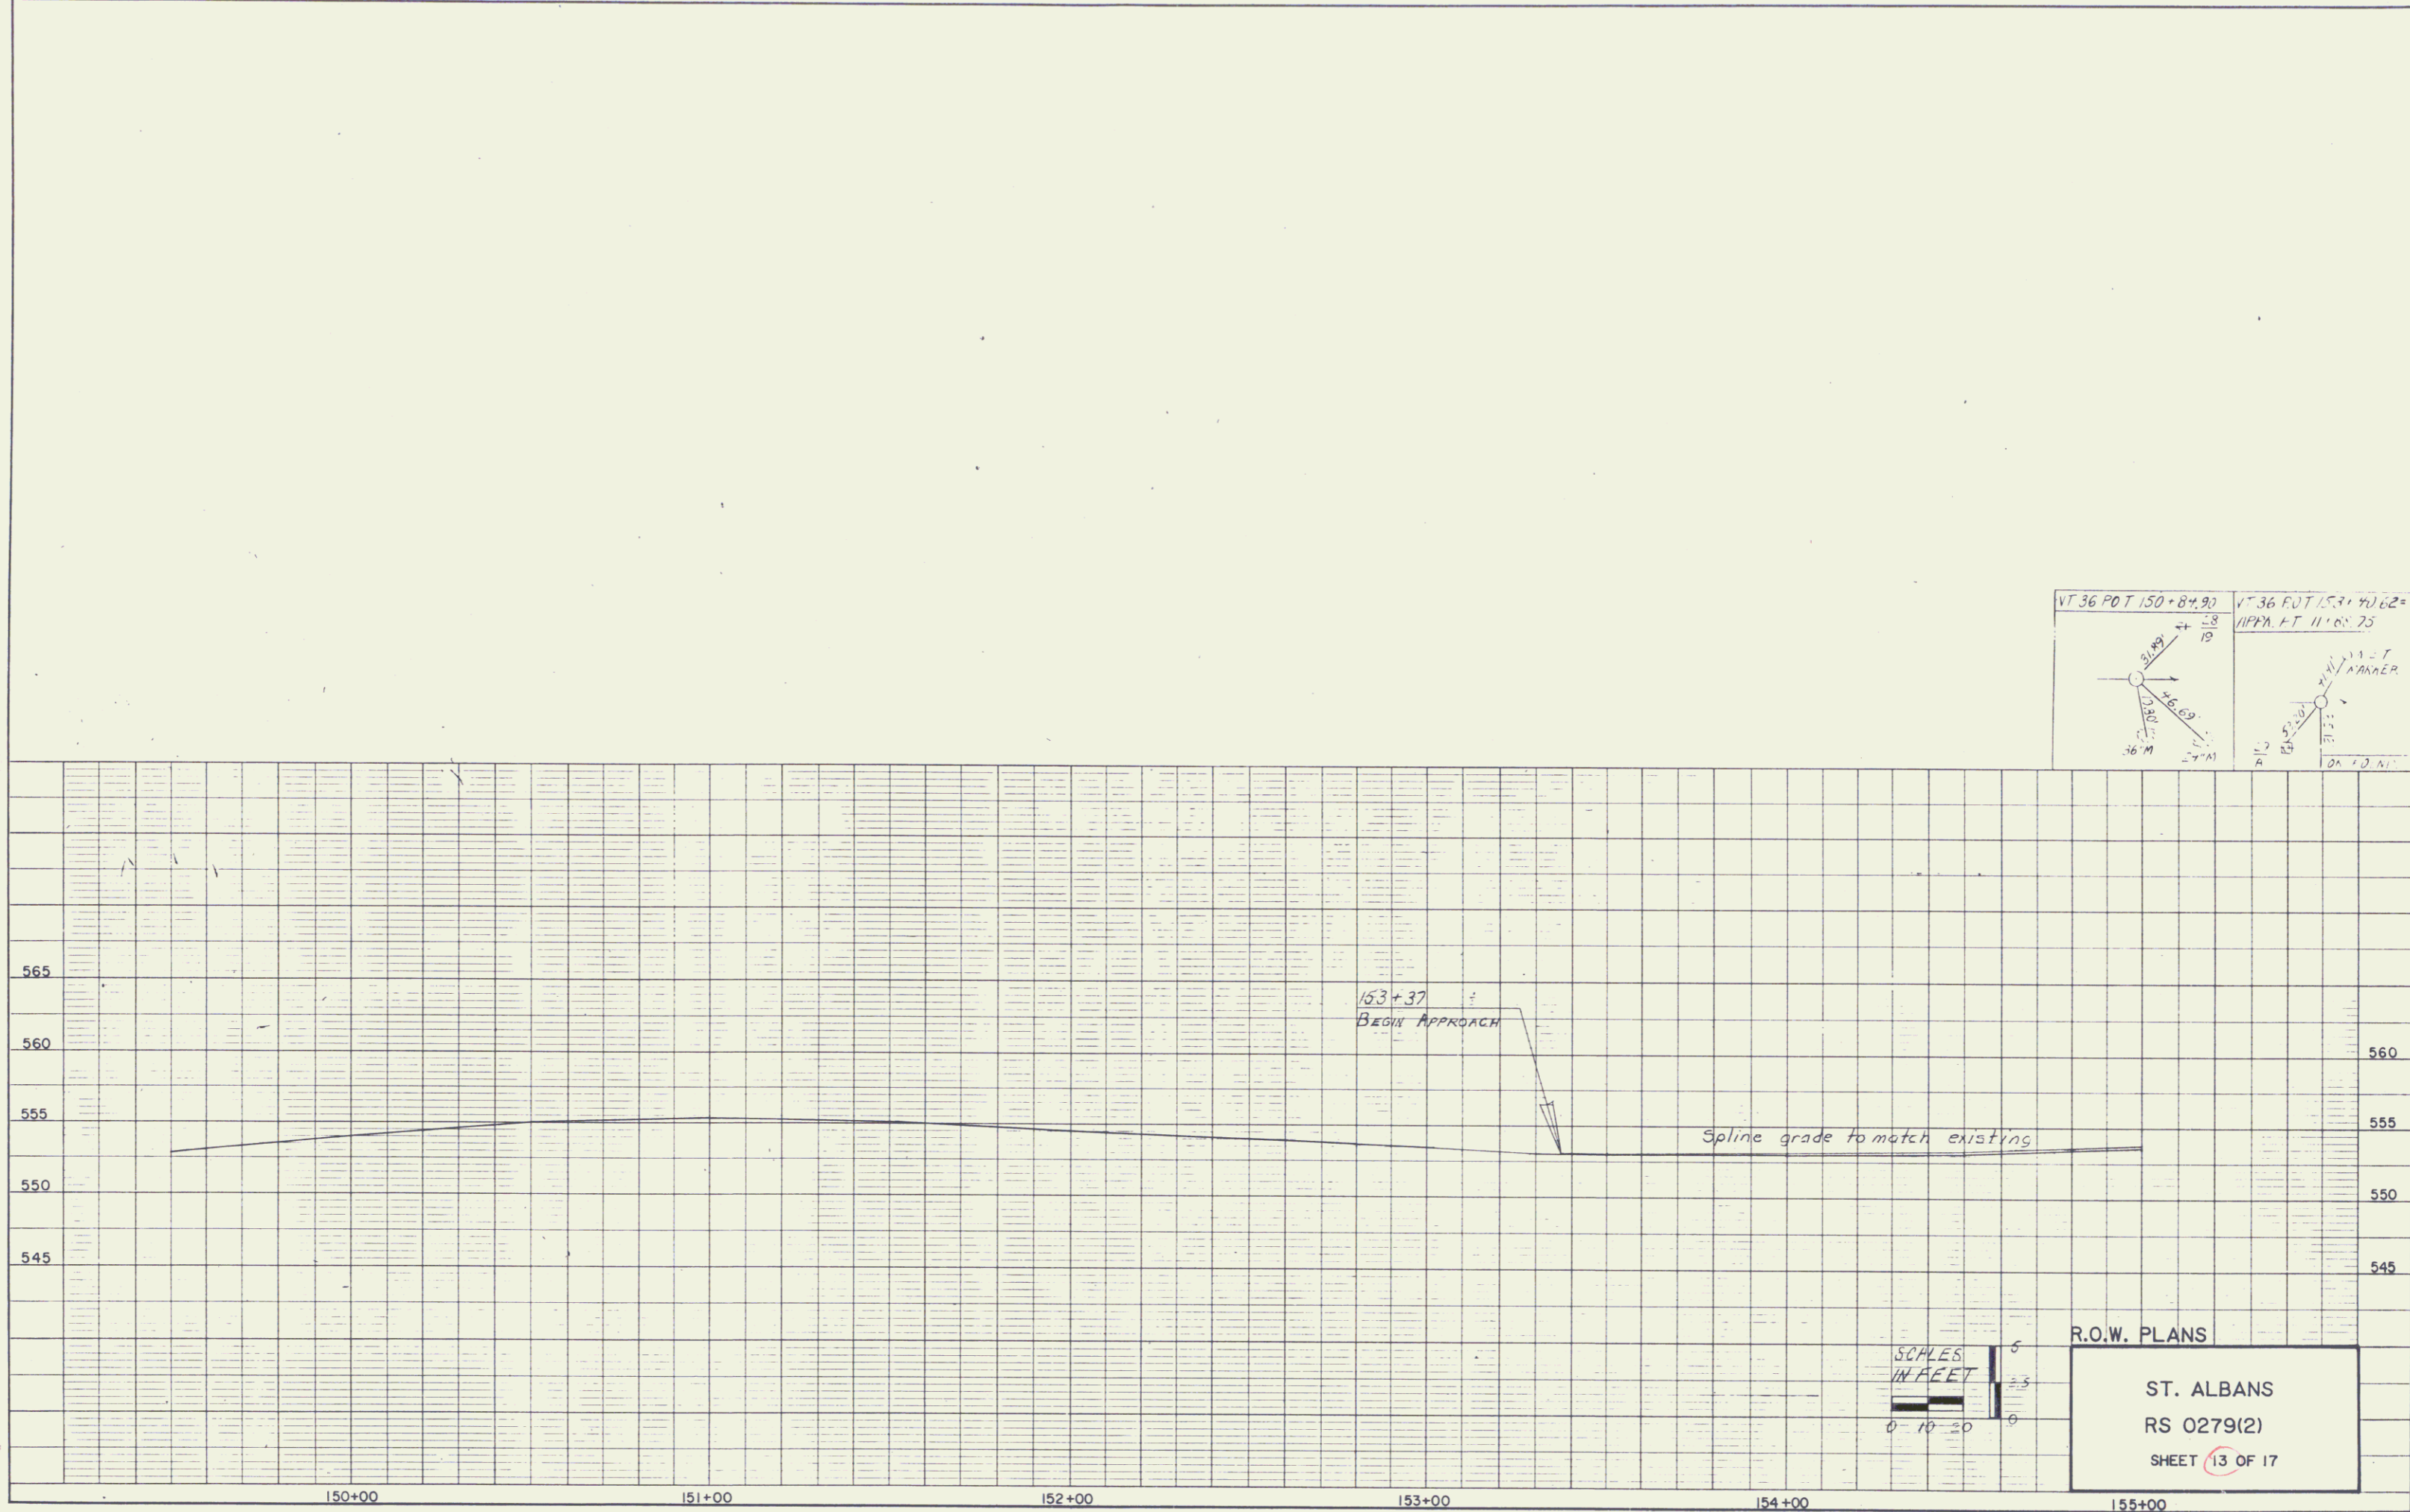

SCALES
 IN FEET
 0 10 20

R.O.W. PLANS
 ST. ALBANS
 RS 0279(2)
 SHEET 13 OF 17