


LIMIT OF CONSTRUCTION
 SURV. STA. 160+50.00
 MATCH EXISTING
 ELEV. 1563.60

PVI STA. 151+25
 EL. 1570.88
 LVC = 1000'
 SSD = 370'

PVI STA. 159+00
 EL. 1564.90
 NO VC

REV. C STA. 147+39.71 (BVC)
 SURV. P.T. #5 STA. 147+79.73 (EVI)
 EQ. = -40.02

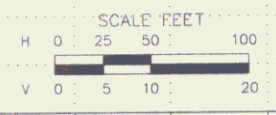

VT. SURVEY
 SURVEYED BY CONSULTANTS DATE SEPT. 1989
 DRAWN BY BRYANT ASSOC. P.C. DATE NOV. 1990
 TRACED BY _____ DATE _____
 VT. RTE. 100
 READSBORO-WHITINGHAM
 PROJ. RS NO. 0102 (13)
 ROW SHEET 19 OF 19