


DATE	
BY	
CHECKED	
DESIGNED	
PROJECT	
PLAN	
NOTE BOOK	
IN OR OUT ORDER	

DATE	
BY	
CHECKED	
DESIGNED	
PROJECT	
PROFILE	
NOTE BOOK	
IN OR OUT ORDER	

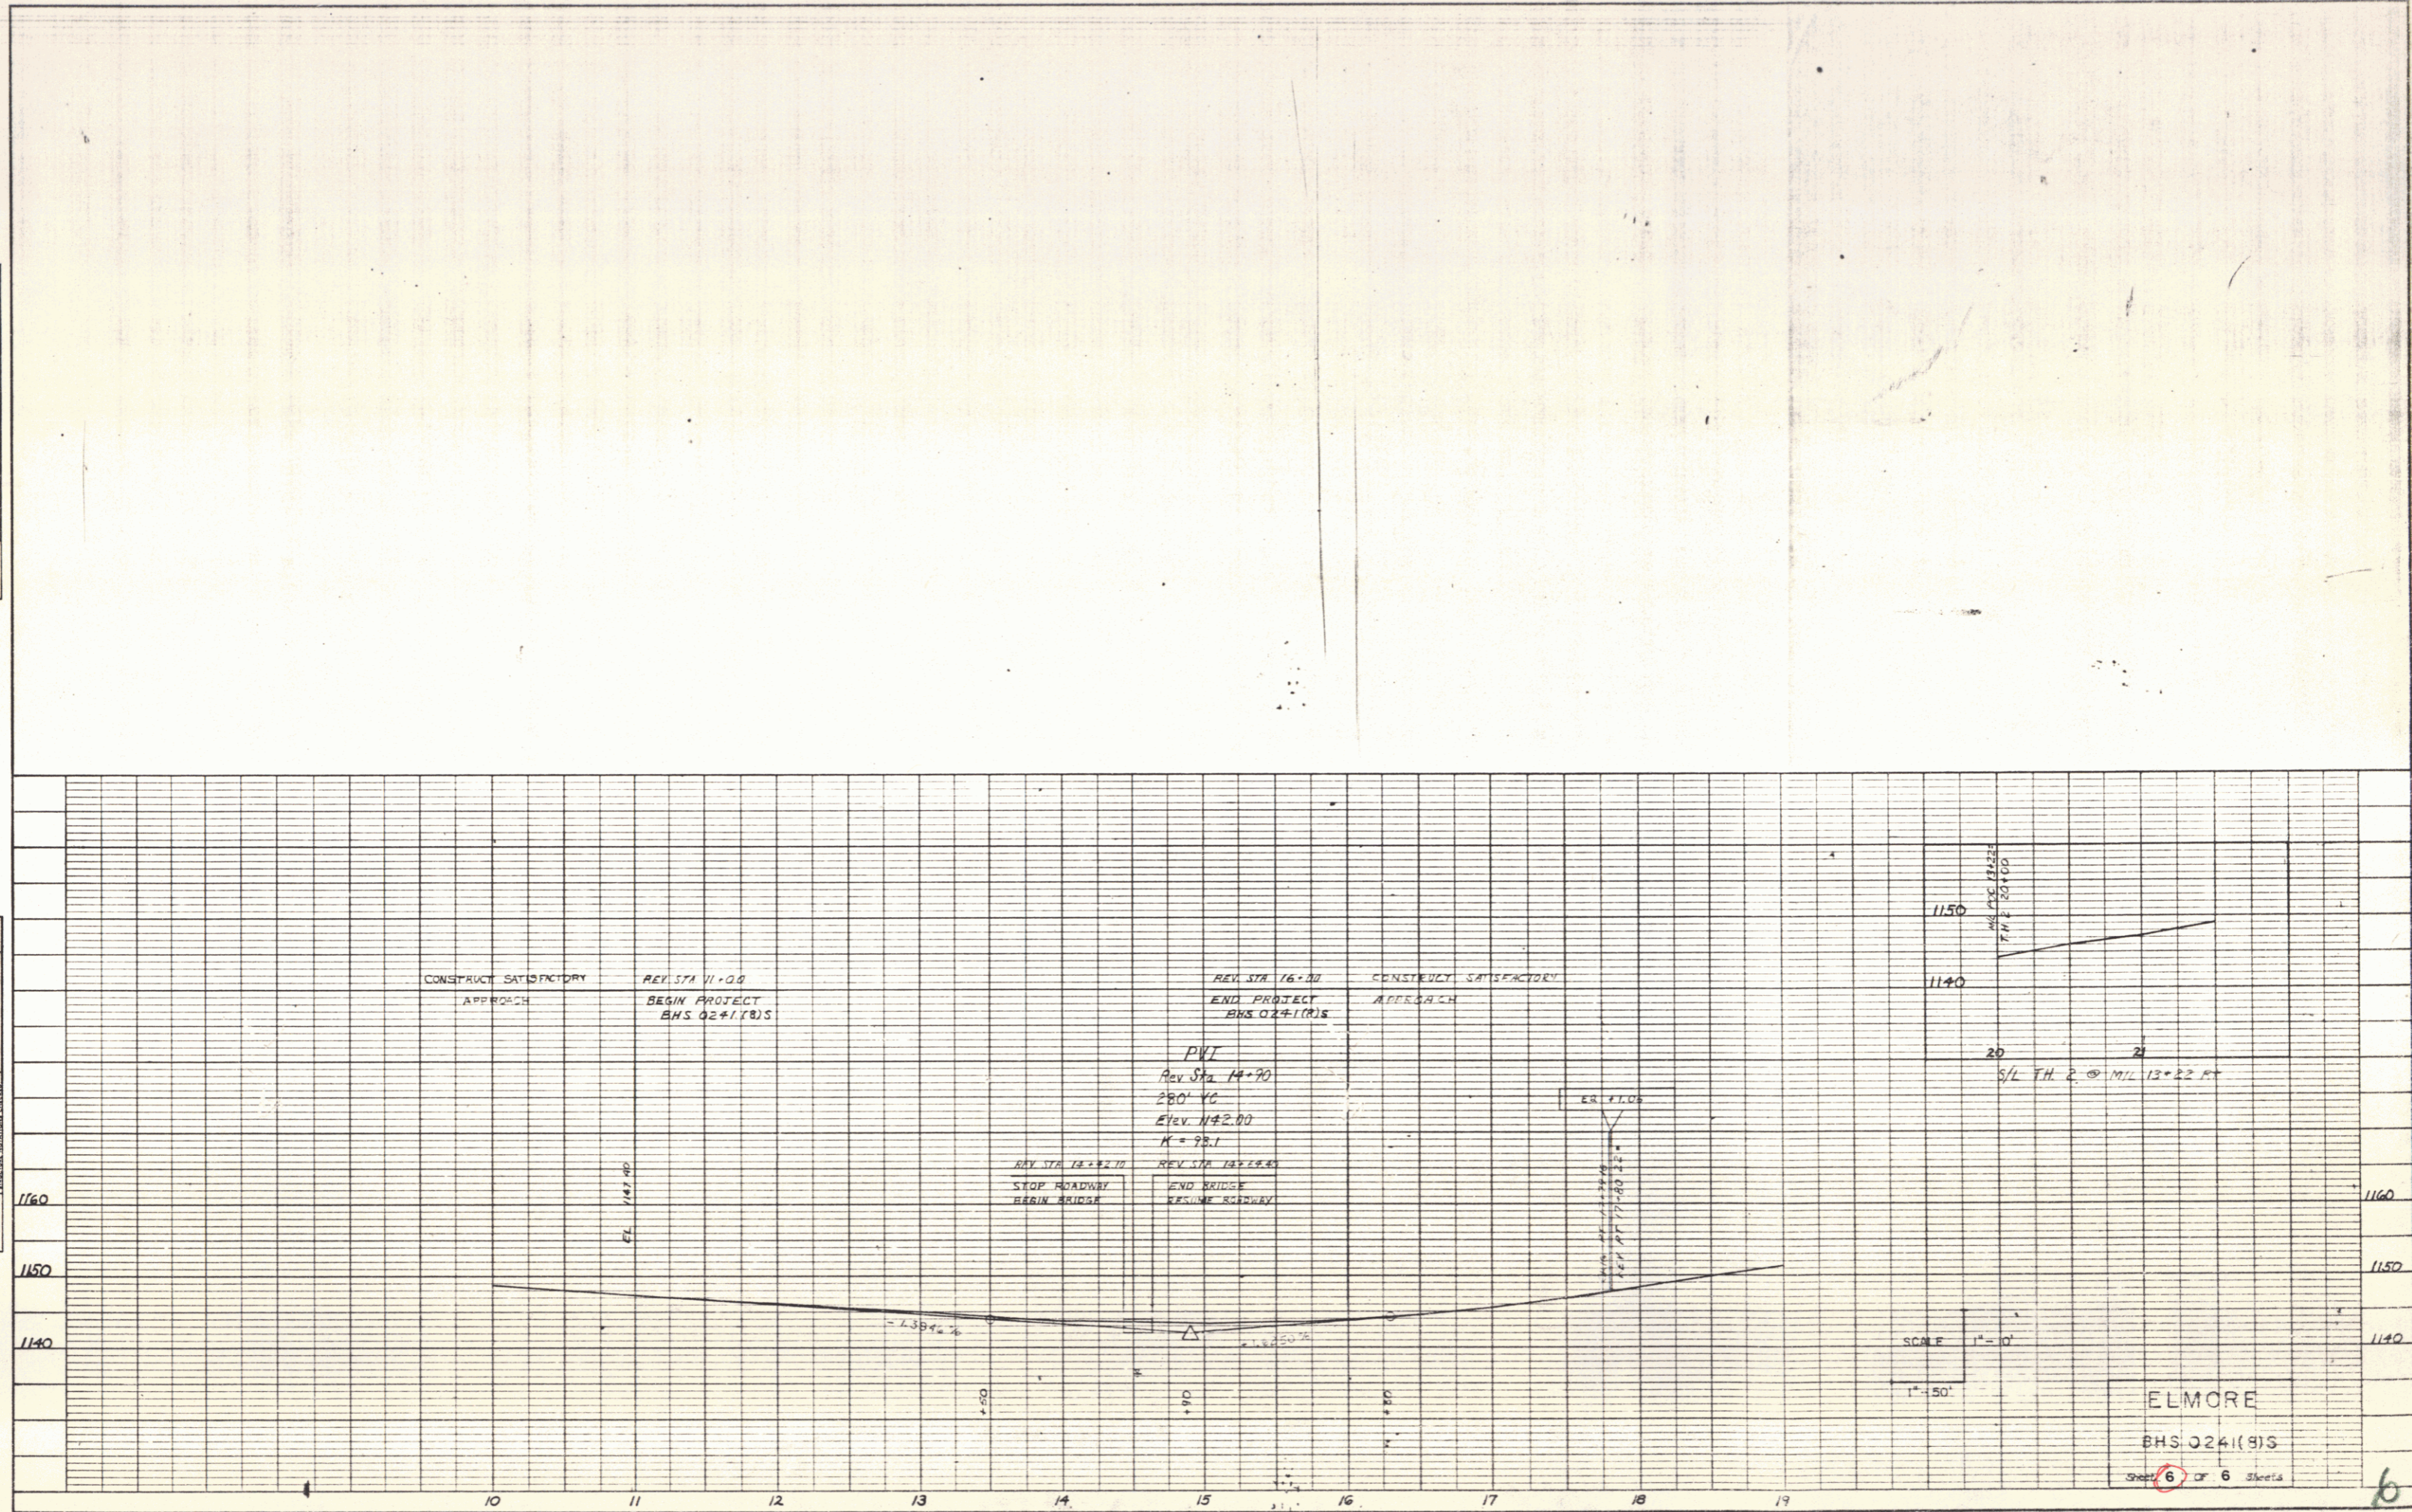

K&E PLATE 1, PLAN PROFILE

ELMORE
BHS 0241(9)S
Sheet 6 of 6 Sheets

6