
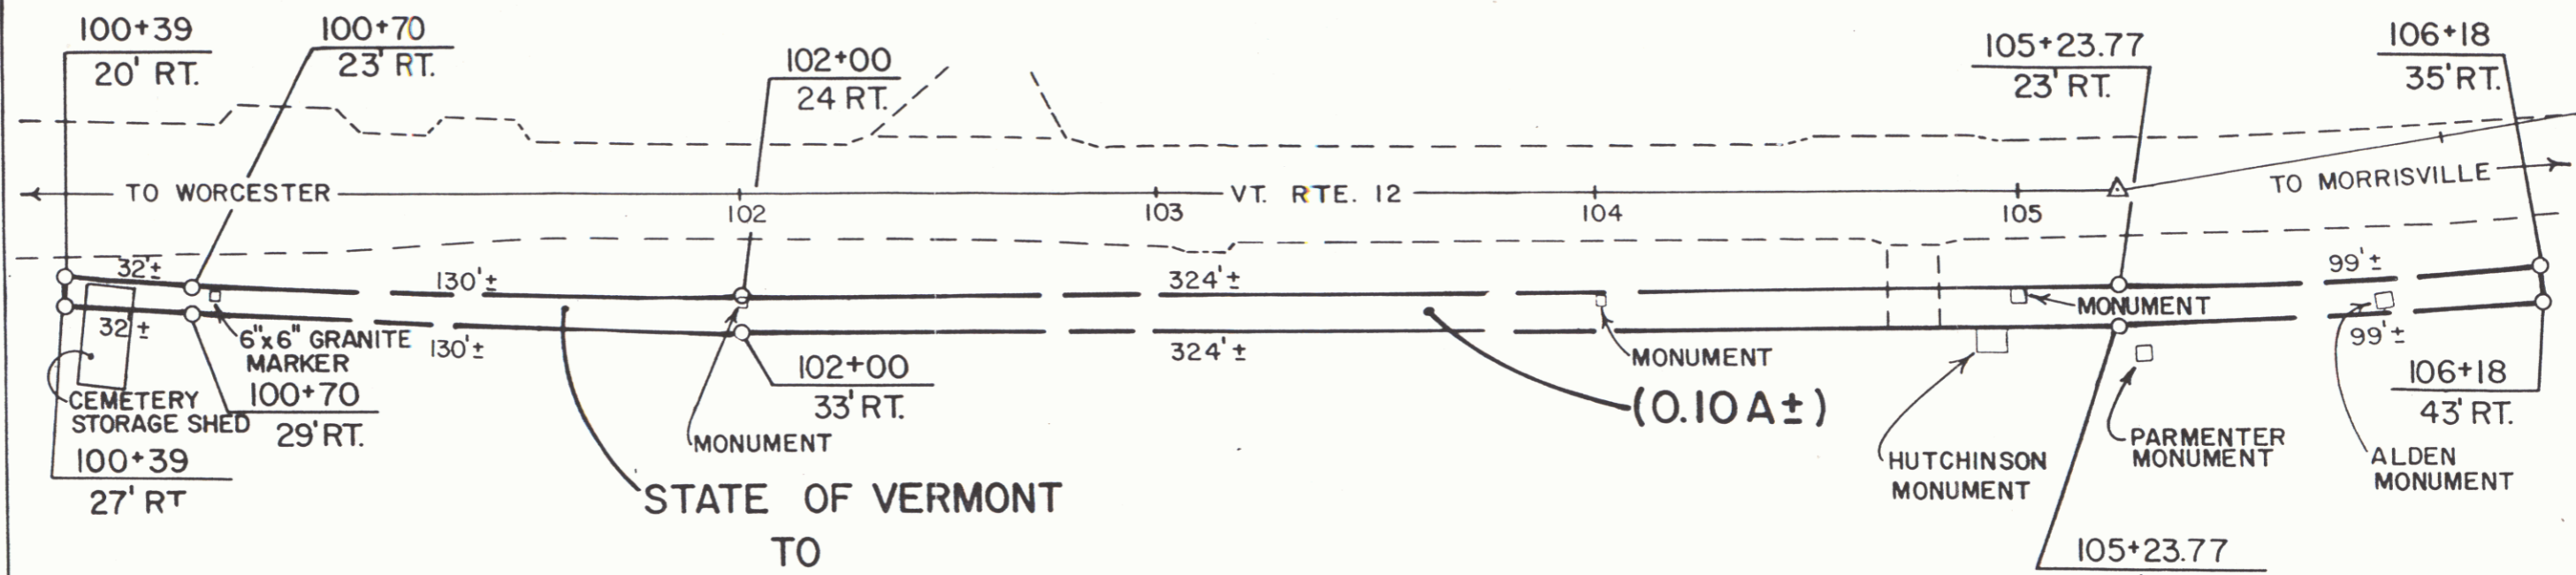


PART OF THE SAME LAND ACQUIRED BY THE STATE OF VERMONT AS PART OF THE ORIGINAL VERMONT RTE. 12 TAKEN INTO THE STATE HIGHWAY SYSTEM ON JUNE 1, 1955, BY ORDER OF THE STATE HIGHWAY BOARD PURSUANT TO ACT NO. 145 OF THE ACTS OF 1955. SAID CERTIFICATE IS RECORDED IN BOOK 3, PAGE 265 OF THE LAND RECORDS OF THE TOWN OF WORCESTER.

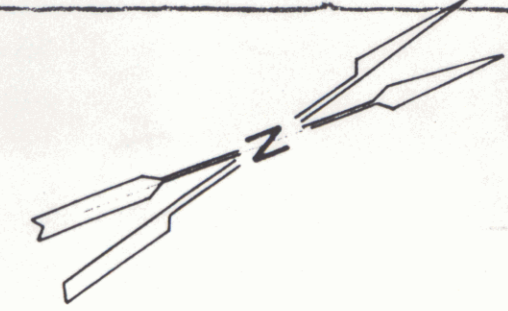

STATE OF VERMONT
TO
WORCESTER CEMETERY COMMISSION
Quit Claim Deed 12/16/87
(on 1/30/88 Recorded in Bk 25, Pg 503, 4)

RIGHT OF WAY DIVISION
TOWN FILE
PERPETUAL
Town of Worcester Vt 12 MM 1.90
(To Be Returned To R.O.W. Division)

STATE OF VERMONT AGENCY OF TRANSPORTATION		
		SHEET 6A
TOWN OF WORCESTER		
Surplus Property No 03-6275-8704		
APPROX. SCALE 1" = 40'	DATE 12-3-87	DRAWN BY M.J.R.