

R.O.W. PLANS

STATE OF VERMONT
AGENCY OF TRANSPORTATION





PROPOSED IMPROVEMENT
BRIDGE PROJECT

TOWN OF BETHEL
COUNTY OF WINDSOR
VT ROUTE 107
(MINOR ARTERIAL)
BRIDGE #15

PROJECT LOCATION:
BEGINNING AT A POINT ON VT. ROUTE 107 APPROXIMATELY
3.180 MILES EASTERLY OF THE STOCKBRIDGE / BETHEL TOWN
LINE AND EXTENDING NORTHERLY 0.144 MILES.

LENGTH OF ROADWAY 437.34 FEET
LENGTH OF BRIDGE 324.66 FEET
LENGTH OF PROJECT 762.00 FEET
LENGTH OF R.O.W. PROJECT 807.51 FEET

PROJECT DESCRIPTION:
WORK TO BE PERFORMED UNDER THIS CONTRACT INCLUDES THE
REPLACEMENT OF BRIDGE 15 AND RELATED APPROACH AND
CHANNEL WORK.

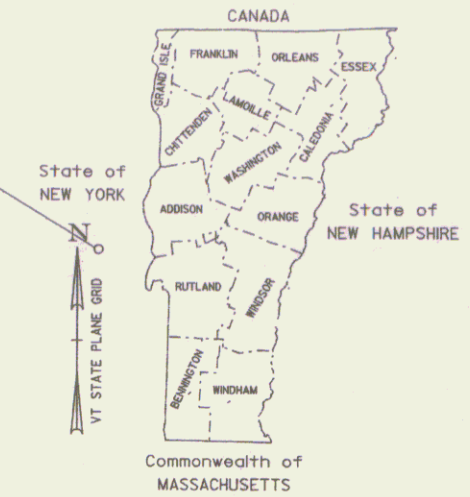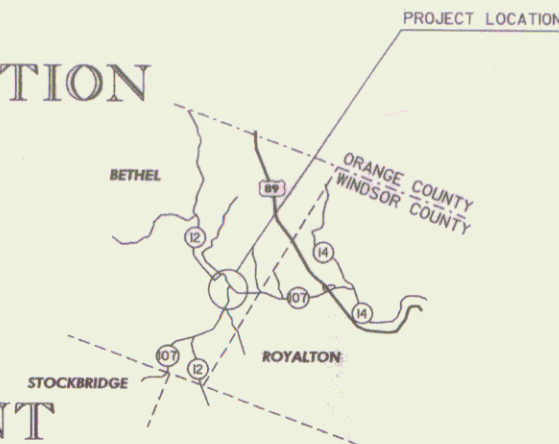

MP 3.168
BEGIN R.O.W. PROJECT
BRF 022-1(14)
STA. 121+70.00 24.97' LT.

END BRIDGE
STA. 128+02.50

MP 3.321
END R.O.W. PROJECT
BRF 022-1(14)
STA. 129+77.51
45.36' LT.

BEGIN PROJECT
STA 122+34.00

BEGIN BRIDGE
STA. 124+79.00

END PROJECT
129+75.00

BEGIN RELINQUISHMENT
STA. 129+55.80
25.21' LT.

END RELINQUISHMENT
STA. 129+77.51
45.47' LT.

CONVENTIONAL SYMBOLS	
COUNTY LINE	
TOWN LINE	
LIMITS OF ACCESS	
POINT OF ACCESS	
FENCE LINE	
STONE WALL	
TRAVELED WAY	
GUARD RAIL	
RAILROAD	
SURVEY LINE	
CLLVERT	
POWER POLE	
TELEPHONE POLE	
TREES	
CONTROL OF ACCESS	
PROPERTY LINE	
R.O.W. TAKING LINE	
SLOPE RIGHTS	
TOP OF CUT	
TOE OF SLOPE	

SURVEYED BY :
SURVEYED DATE :

DATUM
VERTICAL
HORIZONTAL

ALL DRIVES AS INDICATED ON PLANS
ARE SUBJECT TO PERMITS PURSUANT
TO TITLE 19 V.S.A. 1111

SCALE 1" = 50'-0"

LINES SHOWN ON THIS PLAN AS EXISTING
PROPERTY LINES P/L ARE BELIEVED TO
BE ACCURATE BUT SHOULD NOT BE RELIED
UPON FOR PURPOSES UNRELATED TO THE
STATE OF VERMONT'S ACQUISITION OF LAND
AND RIGHTS FOR THIS PROJECT.

THESE PLANS ARE SUBJECT TO SUCH ENGINEERING
CHANGES AS MAY BE REQUIRED BY THE FEDERAL HIGHWAY
ADMINISTRATION OR THE DIRECTOR OF PROGRAM
DEVELOPMENT.
CONSTRUCTION IS TO BE CARRIED ON IN ACCORDANCE
WITH THESE PLANS AND THE STANDARD SPECIFICATIONS
FOR CONSTRUCTION DATED 2006, AS APPROVED BY THE
FEDERAL HIGHWAY ADMINISTRATION ON JUNE 15, 2006
FOR USE ON THIS PROJECT, INCLUDING ALL SUBSEQUENT
REVISIONS AND SUCH REVISED SPECIFICATIONS AND
SPECIAL PROVISIONS AS ARE INCORPORATED IN THESE
PLANS.

APPROVED DATE 2-1-10
Director of Program Development

APPROVED DATE 2/1/10
Dir. of Right of Way

BETHEL
BRF 022-1(14)

R.O.W. SHEET 1 OF 27 SHEETS

Pin # 787161