
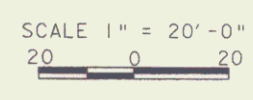


- DRAINAGE
- ① NEW CB AT 122+50.00 LT
 - ② VT 107 STA 122+50.00 LT ~ 122+67.00 RT
NEW 18" X 28'-0" CPEP/CAAP/PCCSP
 - ③ VT 107 STA 122+50.00 LT ~ 123+15.00 LT
NEW 18" X 62'-6" CPEP/CAAP/PCCSP
 - ④ NEW DI* AT 122+67.00 RT
 - ⑤ NEW DI* AT 123+15.00 LT
 - ⑥ VT 107 STA 123+15.00 LT ~ 123+75.00 RT
NEW 18" X 61'-9" CPEP/CAAP/PCCSP

* DENOTES PRECAST REINFORCED CONCRETE DROP INLET
 CB = DENOTES PRECAST REINFORCED CONCRETE CATCH BASIN

NOTE : SEE PIPE PROFILE SHEET 1 AND MAINLINE CROSS SECTIONS FOR ADDITIONAL INFORMATION ON STORMWATER DROP INLETS AND PIPES.

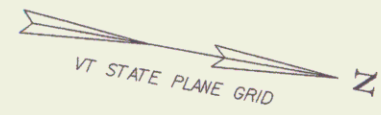

UTILITIES AND DRAINAGE LAYOUT SHEET 1

PROJECT NAME: BETHEL	FILE NAME: ppms*/Section/-----dgn	PLOT DATE: 10-FEB-2010
PROJECT NUMBER: BRF 022-(14)	PROJECT LEADER: M. EVANS-MONGEON	DRAWN BY: G. ROKES
	DESIGNED BY: G. ROKES	CHECKED BY: S. SCRIBNER
		ROW SHEET 10 OF 21 SHEETS