


Construct Special Ditch
Item 203.15
Rev. 326+81 ~ Rev. 327+94 Rt.

Demolition & Disposal of Building
Rev. 327+68 Lt. (Barn)

Removal & Disposal of Existing Guardrail
Rev. 326+84 ~ 327+94 Rt.
Rev. 327+73 ~ 327+94 Rt.

Construct Drive (VT. 140)
Rev. 327+21 Lt. 16 Wide (Gravel)
Rev. 327+16 Lt. 26 Wide (Gravel)

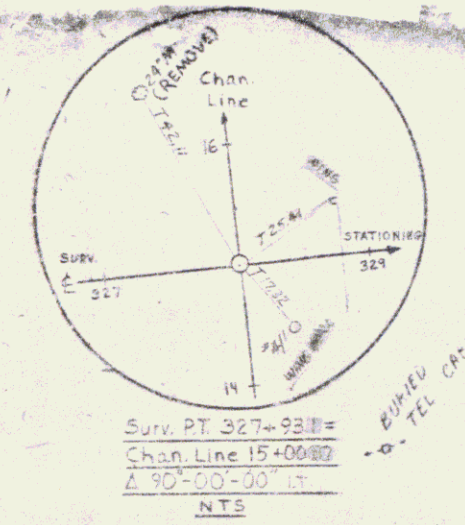

BEGIN R.O.W. PROJECT
BRS 0138(7)S REV. STA. 326+00

SEC. 5th BEAM 6 R. w/ Wood Posts, Type II
LT
Rev. 327+37-327+49 Rev. 327+09-327+59
CURVE HAIL APPROACH SECT. TYPE I
LT
Rev. 327+49-327+94 Rev. 327+59-327+94

SURVEYED BY: FANTONI DATE: OCT 1989
DRAWN BY: MULLINS DATE: OCT 1989
TRACED BY: MULLINS DATE: OCT 1989
WALLINGFORD, VT.
BRS 0138(7)S
BRS 0138(6)S
SHEET 5 OF 9