


NOTES:

1. THE LOCATION OF THE 4 INCH AND 6 INCH WATER MAINS SHOWN ON THE PLANS FROM STA. 12+00.05 (REV E) TO STA. 14+50 (SUBTANGENT) AND STA. 17+0± (RIVER ROAD) IS APPROXIMATE ONLY AND MUST BE VERIFIED IN THE FIELD DURING CONSTRUCTION.
2. THE LOCATION OF THE 8 INCH SEWER SHOWN ON THE PLANS FROM STA. 13+40 (SUBTANGENT) TO STA. 13+75 (RIVER ROAD) IS APPROXIMATE ONLY AND MUST BE VERIFIED IN THE FIELD DURING CONSTRUCTION.
3. VERTICAL GRANITE CURB (STRAIGHT) WILL BE PROVIDED BY THE VERMONT AGENCY OF TRANSPORTATION. THE SALVAGED CURB IS STORED AT THE MIDDLESEX GARAGE. SEE SPECIFICATIONS.

DATUM

VERTICAL	NGVD 1929
HORIZONTAL	N/A

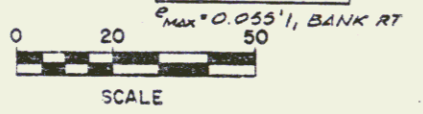

CONST. CURVE #1 DATA
 $\Delta = 49^\circ 21' 30''$
 $D = 7^\circ 45' 00''$
 $R = 739.30'$
 $T = 339.71'$
 $L = 636.88'$
 $E = 74.13'$

BM # 11
 CHISEL COR. OF N.E. WING
 ELEV. 430.27

SURVEY # CURVE #1 DATA
 $\Delta = 49^\circ 21' 30''$
 $D = 10^\circ 00' 00''$
 $R = 572.96'$
 $T = 263.28'$
 $L = 493.58'$
 $E = 57.59'$

SURVEYED BY N.Y.E. DATE FEB '85
 DRAWN BY DATE
 TRACED BY C.P.T. DATE OCT '86
 WATERBURY-DUXBURY-MORETOWN
 PROJ. BR# NO. 013-4 (10)
 R.O.W. SHEET 8 OF 13

AUG 12 1994