


TH. 79 Curve 2 Data  
 $\Delta$  34° 35' 30" R+  
 $D$  21'-00"  
 $E$  272.84  
 $T$  84.96'  
 $C$  164.72'  
 $L$  12.72'  
 Bank H/H.

DATUM	
VERTICAL	NGVD 1929
HORIZONTAL	N/A

DRILLING & BLASTING OF SOLID ROCK SUBGRADE  
 422+00 ~ 423+00  
 EROSION MATTING  
 420+00 L.F. ~ 423+00

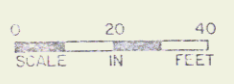

SURVEYED BY	FALL	DATE	2007
DRAWN BY	TOULAN	DATE	11/07
WRITTEN BY	TOULAN	DATE	11/07
WESTMIN STEW-ROCKINGHAM			
PROJ. BRS	NO. 0113(15)		
SHEET	14	OF	27