
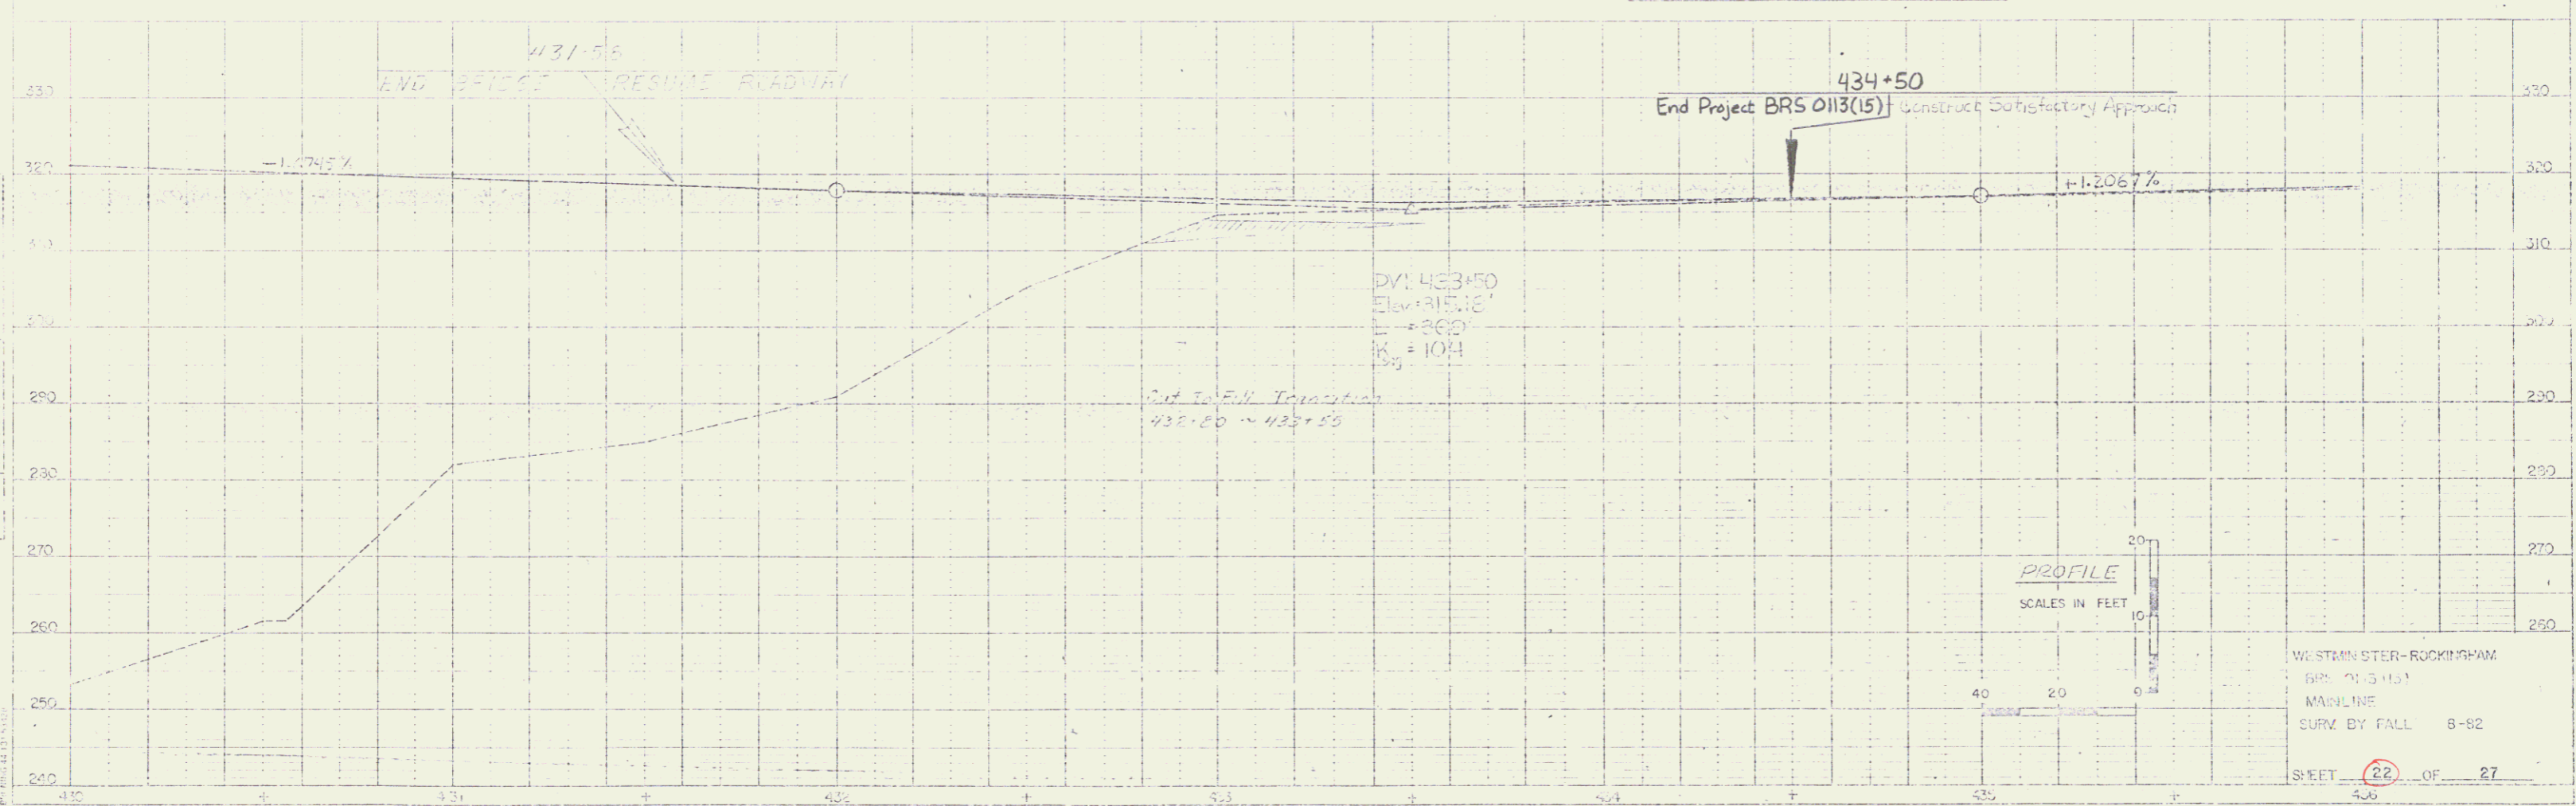
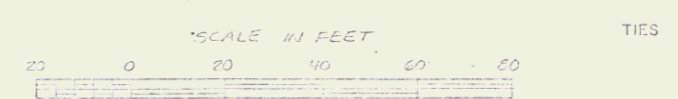


POOR ORIGINAL COPY

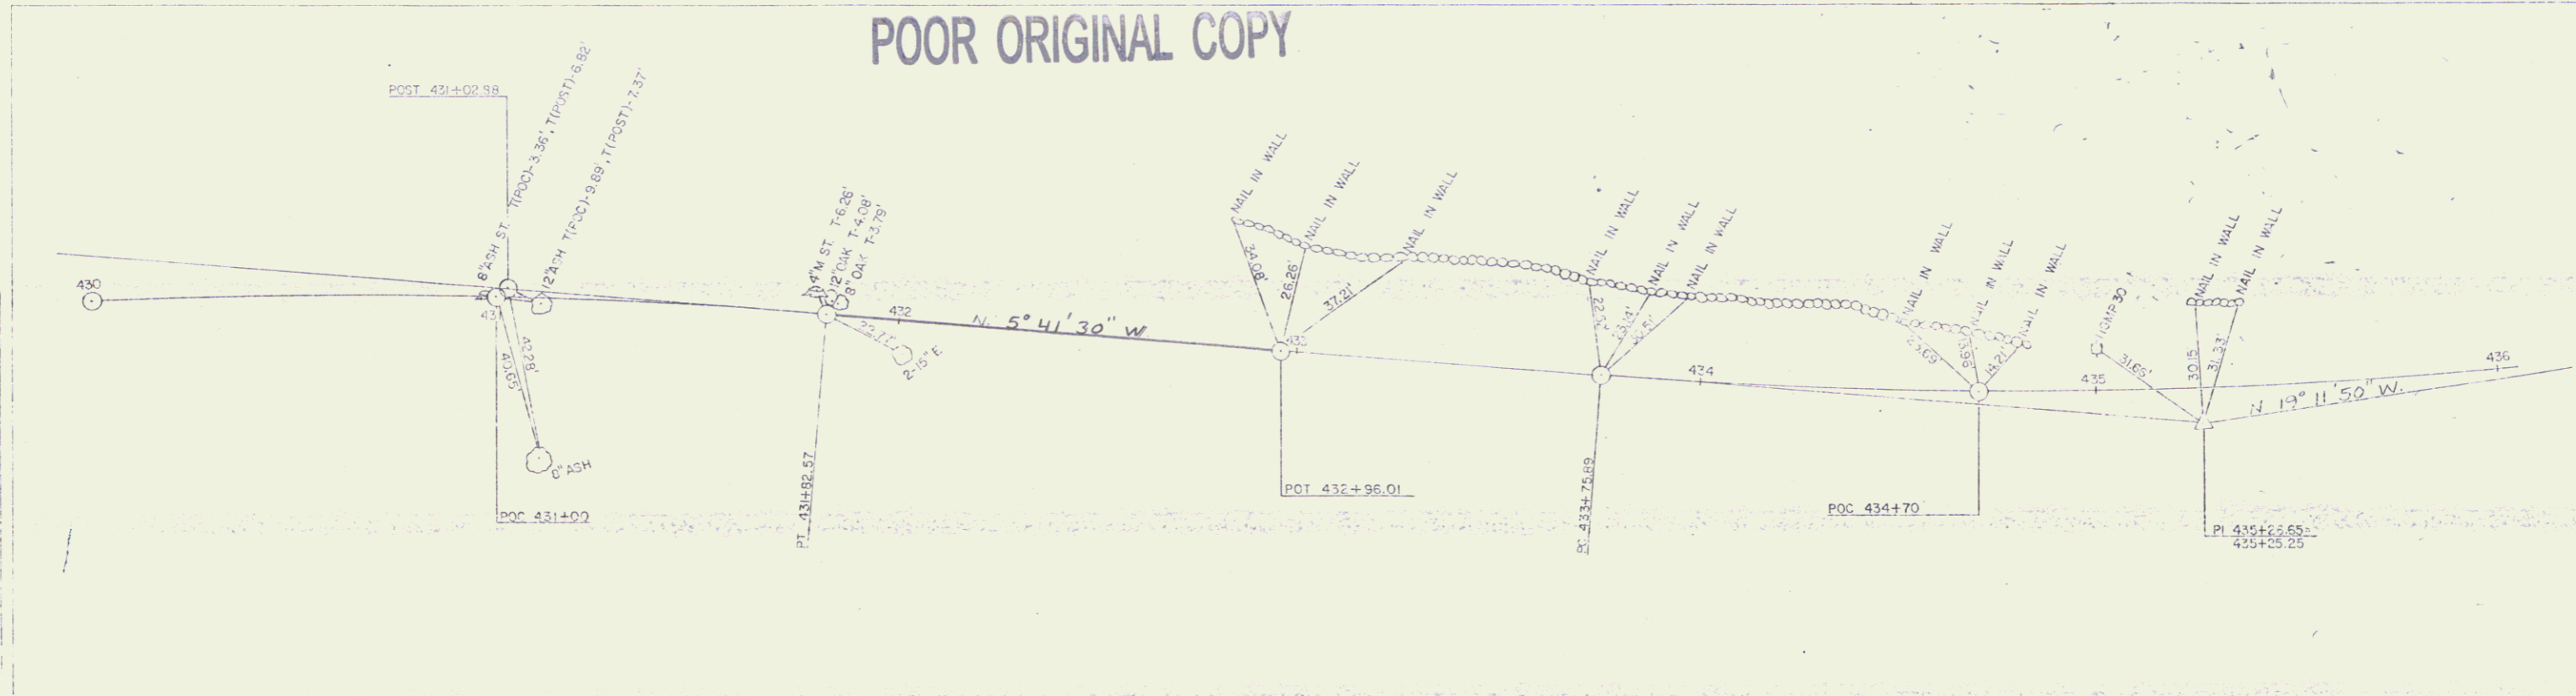

WESTMINSTER-ROCKHAW
 BR. 0113(15)
 MAINLINE
 SURV. BY FALL 6-82
 SHEET 22 OF 27