
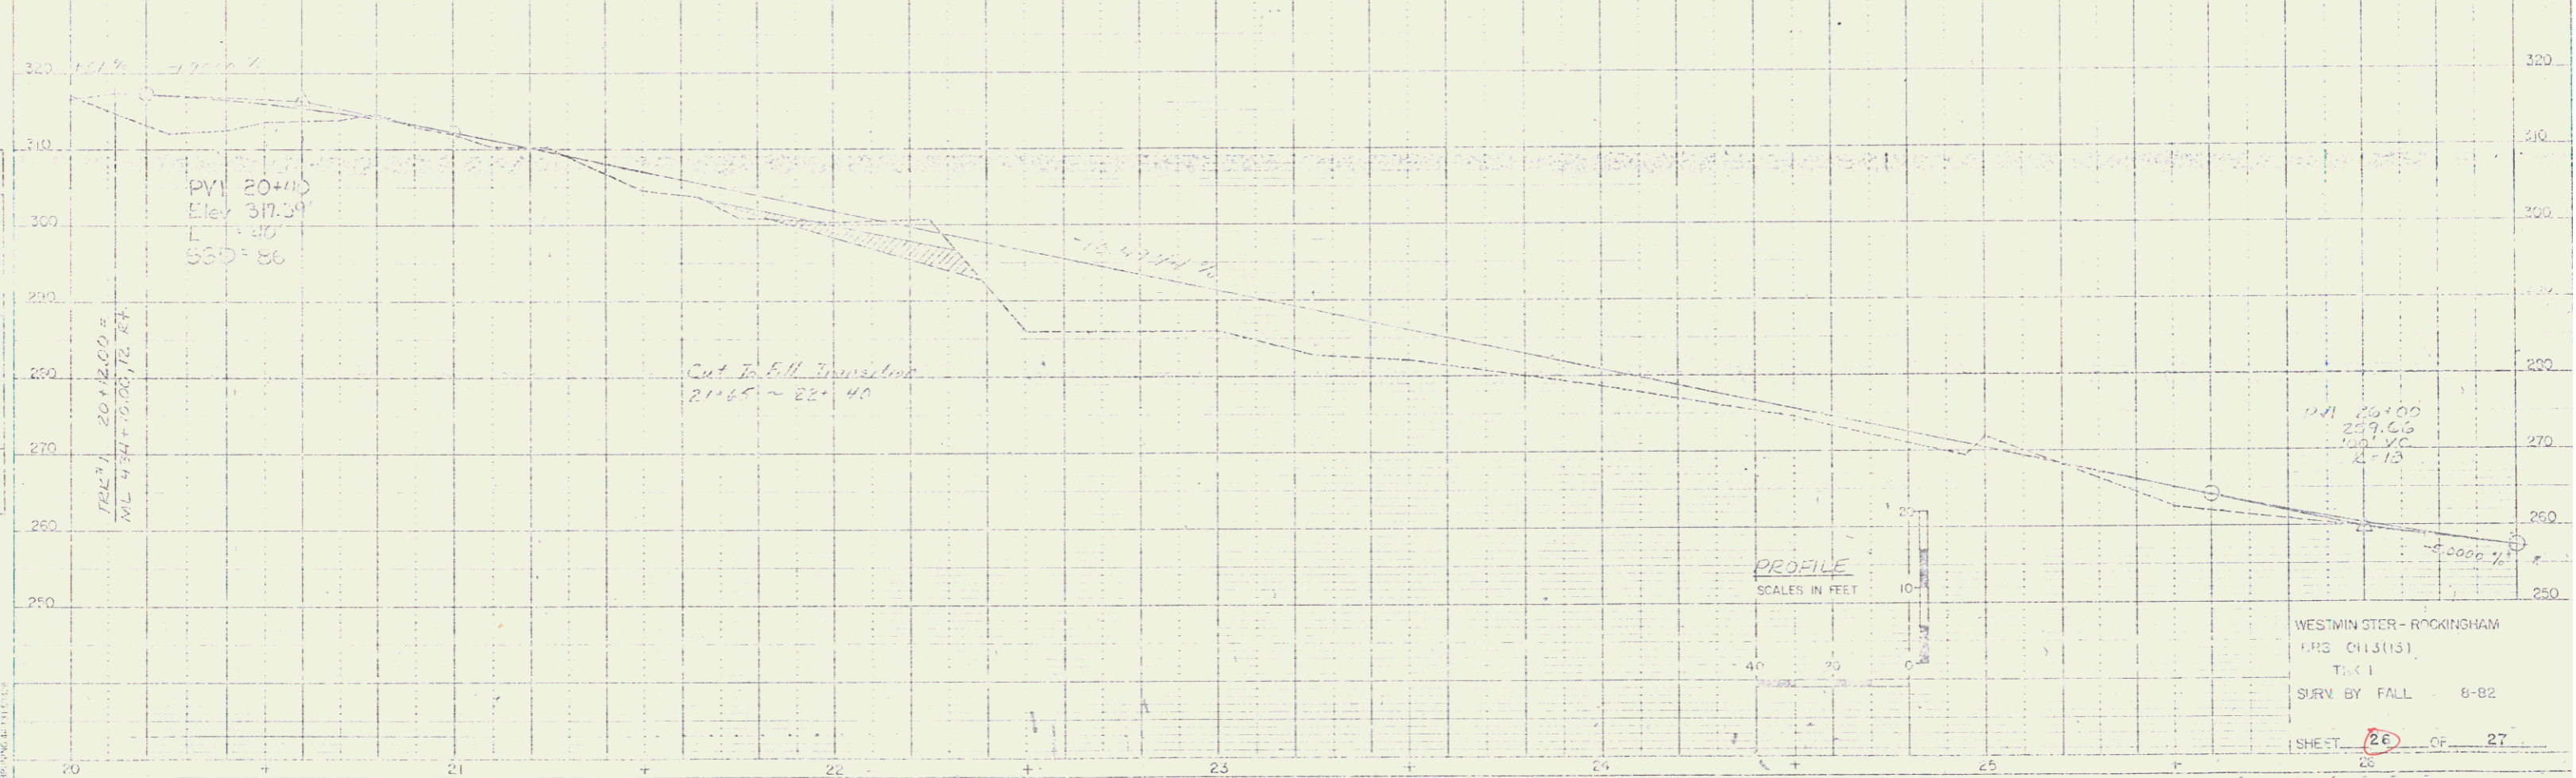


POOR ORIGINAL COPY

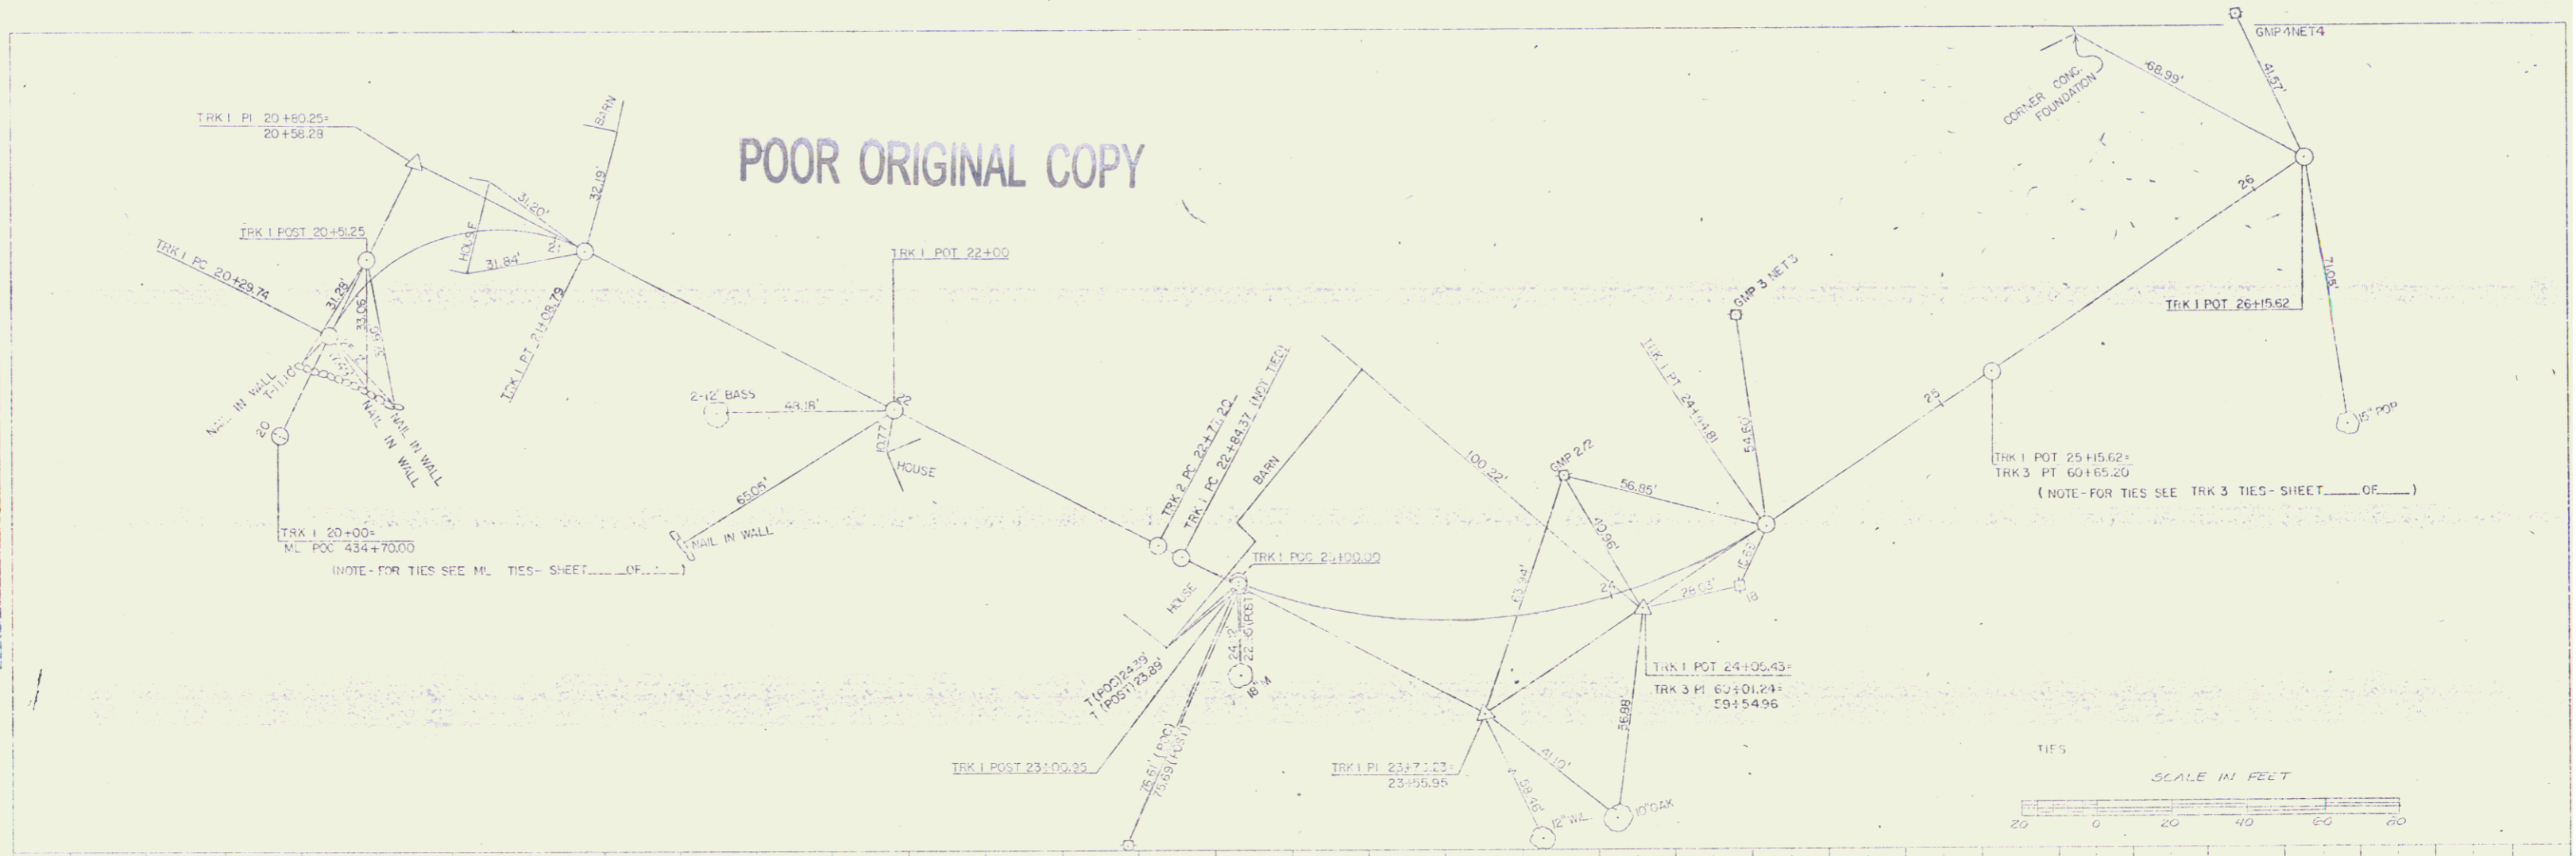

PLAN	DATE	BY	CHKD

PROFILE	DATE	BY	CHKD

WESTMINSTER-ROCKINGHAM
 P.R.S. CH13(15)
 TRK 1
 SURV BY FALL 8-82
 SHEET 26 OF 27

26