

- Treated Timber Curb
431 + 75 Rt. ~ 433 + 00 Lt.
- Special Ditch w/ Stone Fill, Type I
430 + 97 Lt. ~ 431 + 43 Lt.
- 5" Portland Cement Concrete Sidewalk
431 + 73 Lt. ~ 433 + 00 Lt.
- Vertical Granite Curb
431 + 78 Lt. ~ 433 + 00 Lt.
- Guard Rail, Plank w/ Wood Posts
431 + 15, 95' Lt.
428 + 30, 165' Lt.
- Guard Rail Approach Railing (2-Rail Aluminum)
431 + 75 Rt. ~ 432 + 00 Rt.
431 + 73 Lt. ~ 432 + 03 Lt.
- Removal & Disposal of Existing Guard Rail
428 + 00 Lt. ~ 428 + 40 Lt.
428 + 00 Lt. ~ 428 + 42 Lt.
430 + 95 Lt. ~ 433 + 00 Rt.
430 + 97 Lt. ~ 431 + 17 Lt. (Eidye Rail)
- Guard Rail, Standard Steel Beam w/ Wood Posts, Type II
432 + 04 Lt. ~ 432 + 35 Lt. (Turn-around)
432 + 00 Rt. ~ 433 + 00 Rt.
432 + 00 Lt. ~ 433 + 00 Lt.
- Portland Cement Concrete Retaining Wall
431 + 96.25 ~ 433 + 00 Lt.
- Chain Link Fence, 4 Feet
452 + 01.95 Lt. ~ 428 + 03 Lt.
- Construct Drive
432 + 00 Lt.
- Construct "Turn-a-round"
432 + 45, 24 Lt.
- Excavation and Removal of Road Surfaces and Pavement
431 + 00 Lt. ~ 431 + 35 Lt.
- Special Ditch to be Paid for under item 203.15
428 + 00 Lt. ~ 428 + 50 Lt.


DATUM:
VERTICAL: NAD 83
HORIZONTAL: N/A

MANUAL AIR-RELEASE STAND PIPE TO BE LOCATED A MIN. OF 4' BEHIND GUARD RAIL.



ADDITIONAL GENERAL NOTE

LOCATION OF EXISTING AND NEW WATER MAINS AND APPURTENANCES PROVIDED BY D.C.R.B., INC., P.O. BOX 914, LEBANON, NEW HAMPSHIRE 03766 - JUNE, 1989

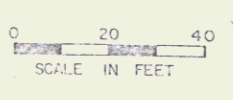

NOTE
The Owner reserves the right to delete any or all of the above utility relocation work and perform the relocation work with their own forces. The contractor should confirm material and quantities prior to entering.

SURVEYED BY	ALL	DATE	8-82
DRAWN BY	TOOLAN	DATE	11-82
TRACED BY	TOOLAN	DATE	11-82
WESTMINSTER-HOCKINGHAM			
PROJ. EHS NO. 013 (15)			
SHEET 57 OF 262			