

ML CURVE 3 DATA
 Δ 13° 30' 20" LT
 D 4' 30"
 R 1273.25'
 T 150.76'
 L 300.12'
 E 8.69'
 BNK. 0.051 FT/FT

INTERCONNECTION
 12" BUTTERFLY VALVE, MJ W/BOX
 12" PIPE, VAR. LENGTH
 8" PIPE, VAR. LENGTH
 8" X 1/4" BEND, MJ
 8" PIPE, 3' ± LONG
 8" X 8" TEE, MJ
 8" PIPE, 3' ± LONG
 8" GATE VALVE, MJ
 8" PIPE, VAR. LENGTH
 8" PLUG
 8" PIPE, 3' ± LONG
 CONTRACTOR TO MAKE CONNECTION TO EXISTING 8" MAIN USING SOLID SLEEVE DRESSING

8" GATE VALVE TO BE INSTALLED W/OUT BOX
 INTERCONNECTION TO BE MADE SIMULTANEOUSLY WITH GRANGER ST. INTERCONNECTION STA. 59 ± 05.

INTERCONNECTION
 12" X 8" TEE, MJ
 8" PIPE, 3/2" LONG
 8" GATE VALVE, MJ W/BOX
 5" PIPE, 3' ± LONG
 8" X 1/4" BEND, MJ

HYDRANT RELOCATION
 CONTRACTOR TO EXPOSE EXISTING HYDRANT/VALVE/TEE CONNECTION, SECURE EXISTING 6" VALVE BY RODDING BACK TO MAIN OR OTHER APPROVABLE MEANS, AND REMOVE AND RELOCATE HYDRANT TO BACK SIDE OF NEW SIDEWALK USING NEW 6" DUCTILE IRON PIPE.

TRK 1 CURVE DATA
 Δ 90° 35' 00" RT
 D 114° 35' 30"
 R 50.00
 T 50.51
 L 79.05
 E 31.07

HYDRANT
 12" X 6" TEE, MJ
 6" PIPE, 3' ± LONG
 6" GATE VALVE, MJ W/BOX
 6" PIPE, AS NEEDED
 HYDRANT

NOTE: HYDRANT TO BE REMOVED AND DELIVERED TO OWNER.

VERTICAL GRANITE CURB
 433+00 LT. ~ 436+20 LT.
 435+85 RT. ~ 436+24 RT.

TREATED TIMBER CURB
 433+00 RT. ~ 434+04 RT.

DEMOLITION / DISPOSAL OF BUILDING
 (1) (TRK 1) 20+75
 (4) (TRK 1) 21+20 LT.

BITUMINOUS CONCRETE SIDEWALK
 (OVERLAY EXISTING SIDEWALK)
 436+72 RT. ~ 437+65 RT.

5" PORTLAND CEMENT CONCRETE SIDEWALK
 433+00 LT. ~ 436+60 LT.
 435+08 RT. ~ 435+71 RT.
 435+35 RT. ~ 435+54 RT.

REMOVAL & DISPOSAL OF EXISTING GUARDRAIL
 433+00 RT. ~ 433+00 RT.

GUARD RAIL STANDARD STEEL BEAM W/ WOOD POSTS TYPE II
 433+00 RT. ~ 434+42 RT.

CHAIN LINK FENCE, 4 FEET
 433+00 LT. ~ 439+43.19 LT.

CONSTRUCT DRIVE
 434+97 RT. (22' wide)
 435+80 RT. (14' wide)

PORTLAND CEMENT CONCRETE RETAINING WALL
 433+00 LT. ~ 434+97.89 LT.

BITUMINOUS CONCRETE PAVEMENT OVERLAY
 436+50 ~ 437+00


CONSTRUCT APPROACH
 434+10 RT. (TRK 1)
 436+63 RT. (BARKER ST)

WHITE CEDAR (100) (1.5")
 TRK 1 20+110 LT - 21+35 LT
 6 EACH

CHAIN LINK FENCE, 4 FEET
 TRK 1 20+112 LT ~ 21+35 LT

WOOD CHUTE POSTS
 433+00 LT ~ 433+12 LT (132")
 2 EACH

ADDITIONAL GENERAL NOTE
 LOCATION OF EXISTING AND NEW WATER MAINS AND APPURTENANCES PROVIDED BY D.C.P.B., INC., P.O. BOX 514, LEDENON, NEW HAMPSHIRE 03766 JUNE, 1985

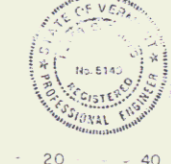

SURVEYED BY: FALL DATE 0-80
 DRAWN BY: TOULAN DATE 11-82
 TRACED BY: TOULAN DATE 11-82
 WESTMINSTER-ROCKINGHAM
 PROJ. ERS NO. 0133(15)
 SHEET 38 OF 252

SCALE IN FEET
 0 20 40