


CURVE DATA

Δ	59°41'21" RT.
D	763.94'
R	750'
T	430.30'
L	781.33'
E	114.67'
2T-L	79.27'
BANK	.080 11/11

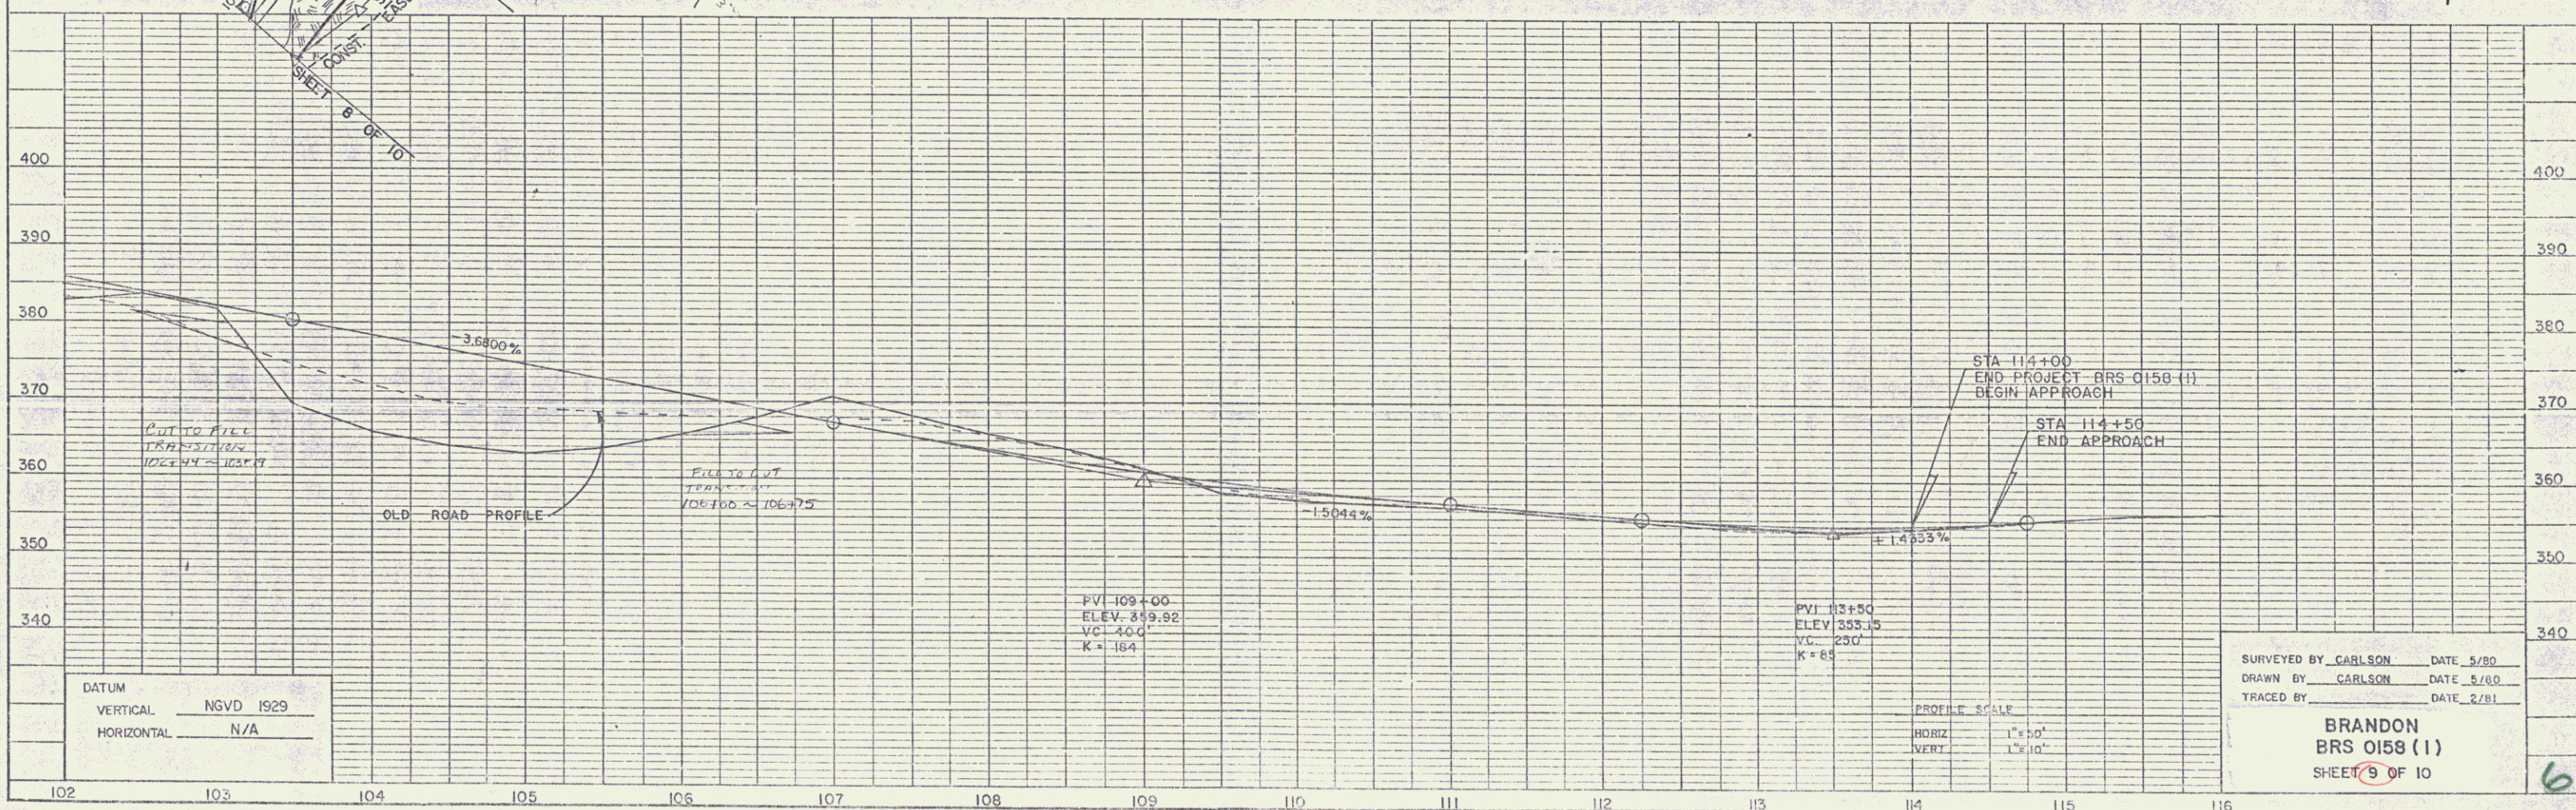

PLAN
 NOTE BOOK: CIVIL ENGINEERING
 DATE: 5/80

PROFILE
 NOTE BOOK: CIVIL ENGINEERING
 DATE: 5/80

SURVEYED BY CARLSON DATE 5/80
 DRAWN BY CARLSON DATE 5/80
 TRACED BY DATE 2/81

BRANDON
 BRS 0158 (1)
 SHEET 9 OF 10