



TH 8

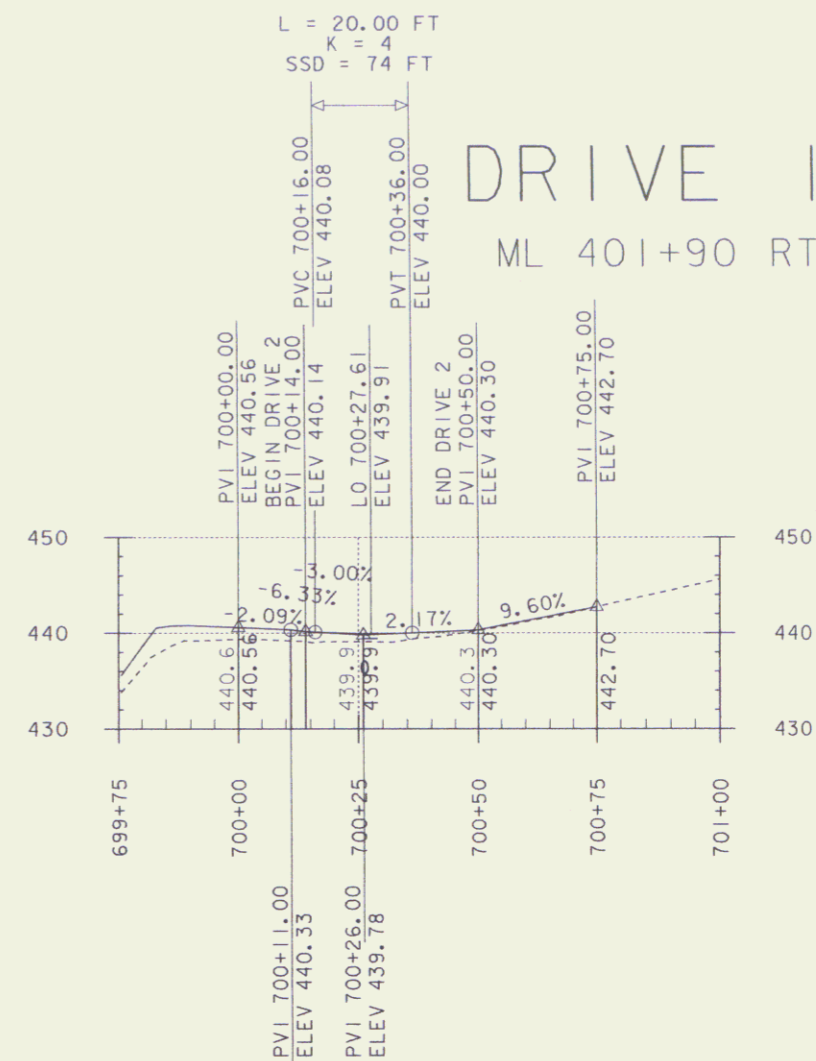


DRIVE I  
ML 401+90 RT


- 1 1/2" WEARING SURFACE COURSE (2ND LIFT) BCP TYPE III OR IV (TYP.)
- 1 1/2" WEARING SURFACE COURSE (1ST LIFT) BCP TYPE III OR IV (TYP.)
- 2" BASE COURSE (2ND LIFT) BCP TYPE I OR II (TYP.)
- 2" BASE COURSE (1ST LIFT) BCP TYPE I OR II (TYP.)

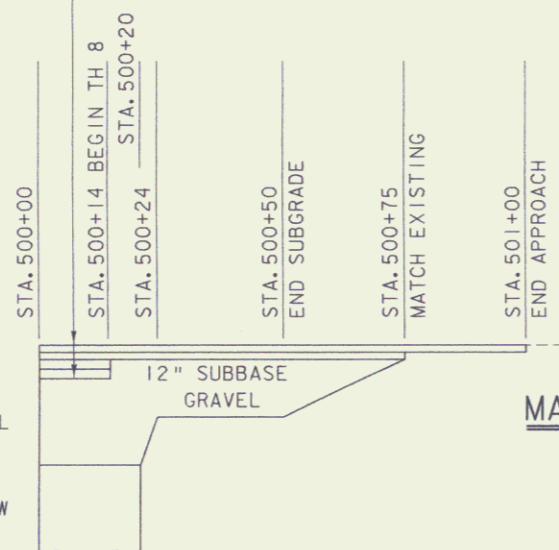

MATERIAL TRANSITION DETAIL

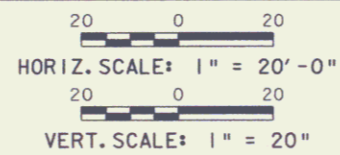

DRIVE I CULVERT  
DRI PC 700+27.84

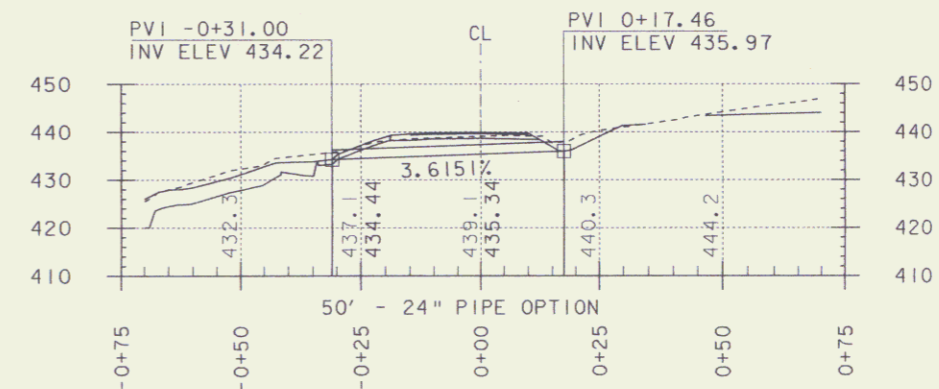

PROFILE SHEET 4  
TH 8 & DRIVE

SEP 16 2008

PROJECT NAME: CASTLETON  
PROJECT NUMBER: RS 0142(10)

FILE NAME: s:f193p3.1  
PROJECT LEADER: R. WHITCOMB  
DESIGNED BY: T. LACKEY  
78f193/structures/sf193xsl.dgn

PLOT DATE: 06-JUL-2005  
DRAWN BY: T. LACKEY  
CHECKED BY:  
ROW SHEET 10 OF 14

10