


CURVE DATA

Δ	5° 02' RT
D	2° 00'
R	2864.79'
T	125.91'
L	251.67'
E	2.77'

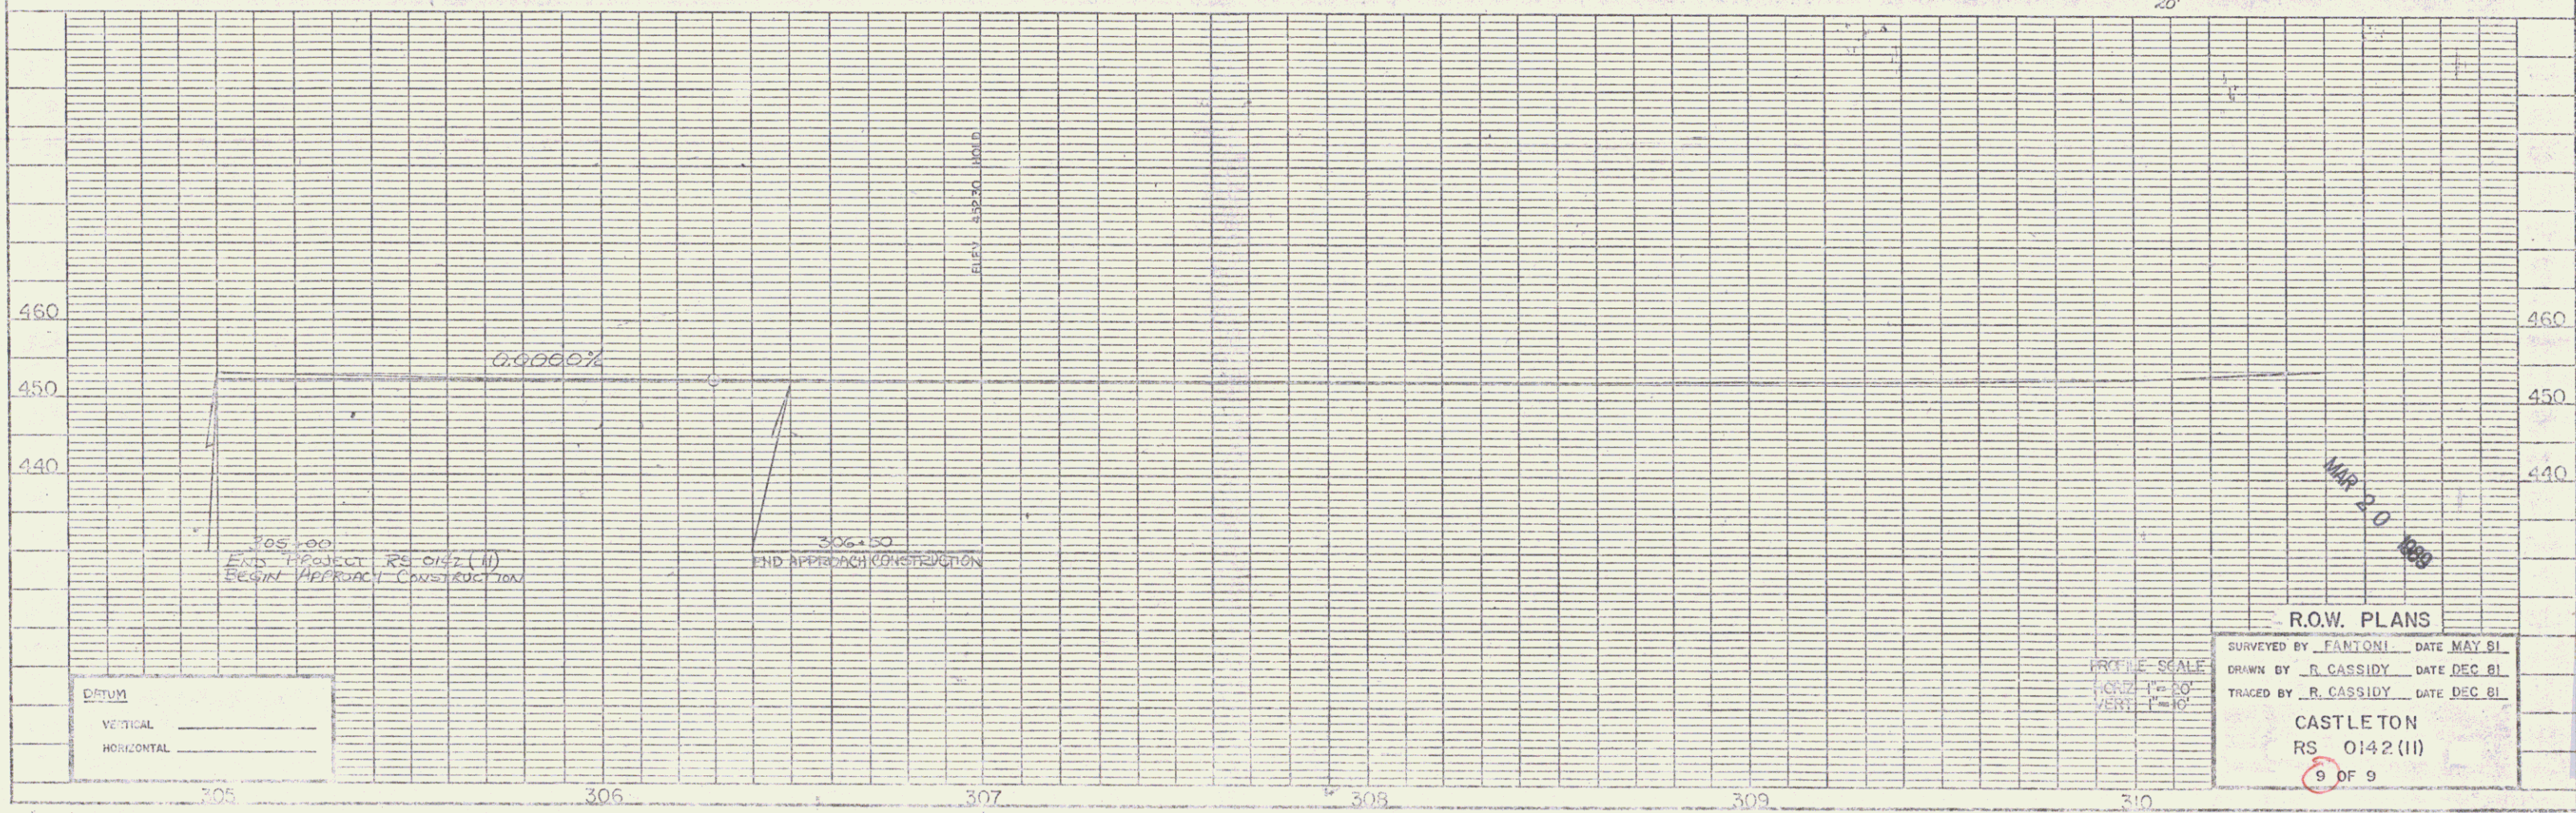

PLAN
 SURVEYED BY
 DRAWN BY
 TRACED BY
 DATE
 PROJECT NO.

PROFILE
 SURVEYED BY
 DRAWN BY
 TRACED BY
 DATE
 PROJECT NO.

DRUM
 VERTICAL
 HORIZONTAL

PROFILE SCALE
 HORIZ. 1" = 20'
 VERT. 1" = 10'

R.O.W. PLANS
 SURVEYED BY FANTONI DATE MAY 81
 DRAWN BY R. CASSIDY DATE DEC 81
 TRACED BY R. CASSIDY DATE DEC 81
CASTLETON
 RS 0142(II)
 9 OF 9