

CONSTRUCT DRIVES  
 STA 360+90 LT. (GRAVEL)  
 STA 361+90 LT. (PAVED)

ALBERICO, FRANCIS A. & AUDREY A.



BEGIN ROW PROJECT  
 RS 0142 (12) STA. 359+59 3' RT.


BIRD MT. RESORT CORP

SURVEY CURVE DATA

A	35° 03'	RT
D	6 + 30'	
R	881.47	
T	253.17	
L	493.07	
E	35.63	

REVISED CURVE DATA

A	35° 00'	RT
D	7 + 00'	
R	818.51	
T	258.08	
L	500.00	
E	39.72	
BANK 0.063 FT./FT.		

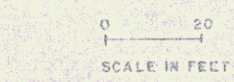

ROW PLANS  
 357+00 - 362+00

SURVEYED BY HANTONI DATE 8/01  
 DRAWN BY FITZGERALD DATE 12/01  
 TRACED BY FITZGERALD DATE 12/01

CASTLETON - IRA  
 RS 0142 (12)  
 SHEET 8 OF 10

DATUM  
 VERTICAL NGVD 1929  
 HORIZONTAL N/A