



TIES NOT TO SCALE

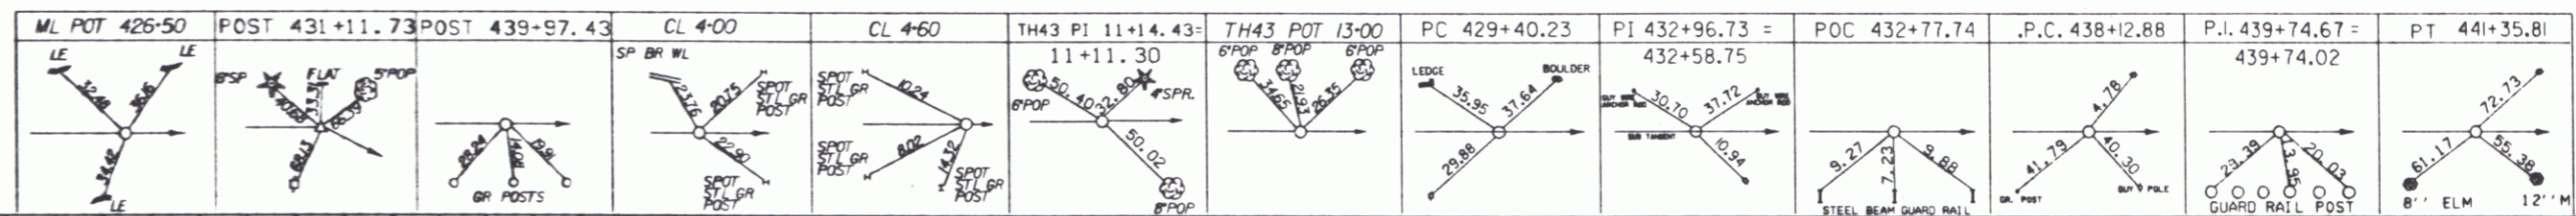

DATUM
VERTICAL _____
HORIZONTAL _____

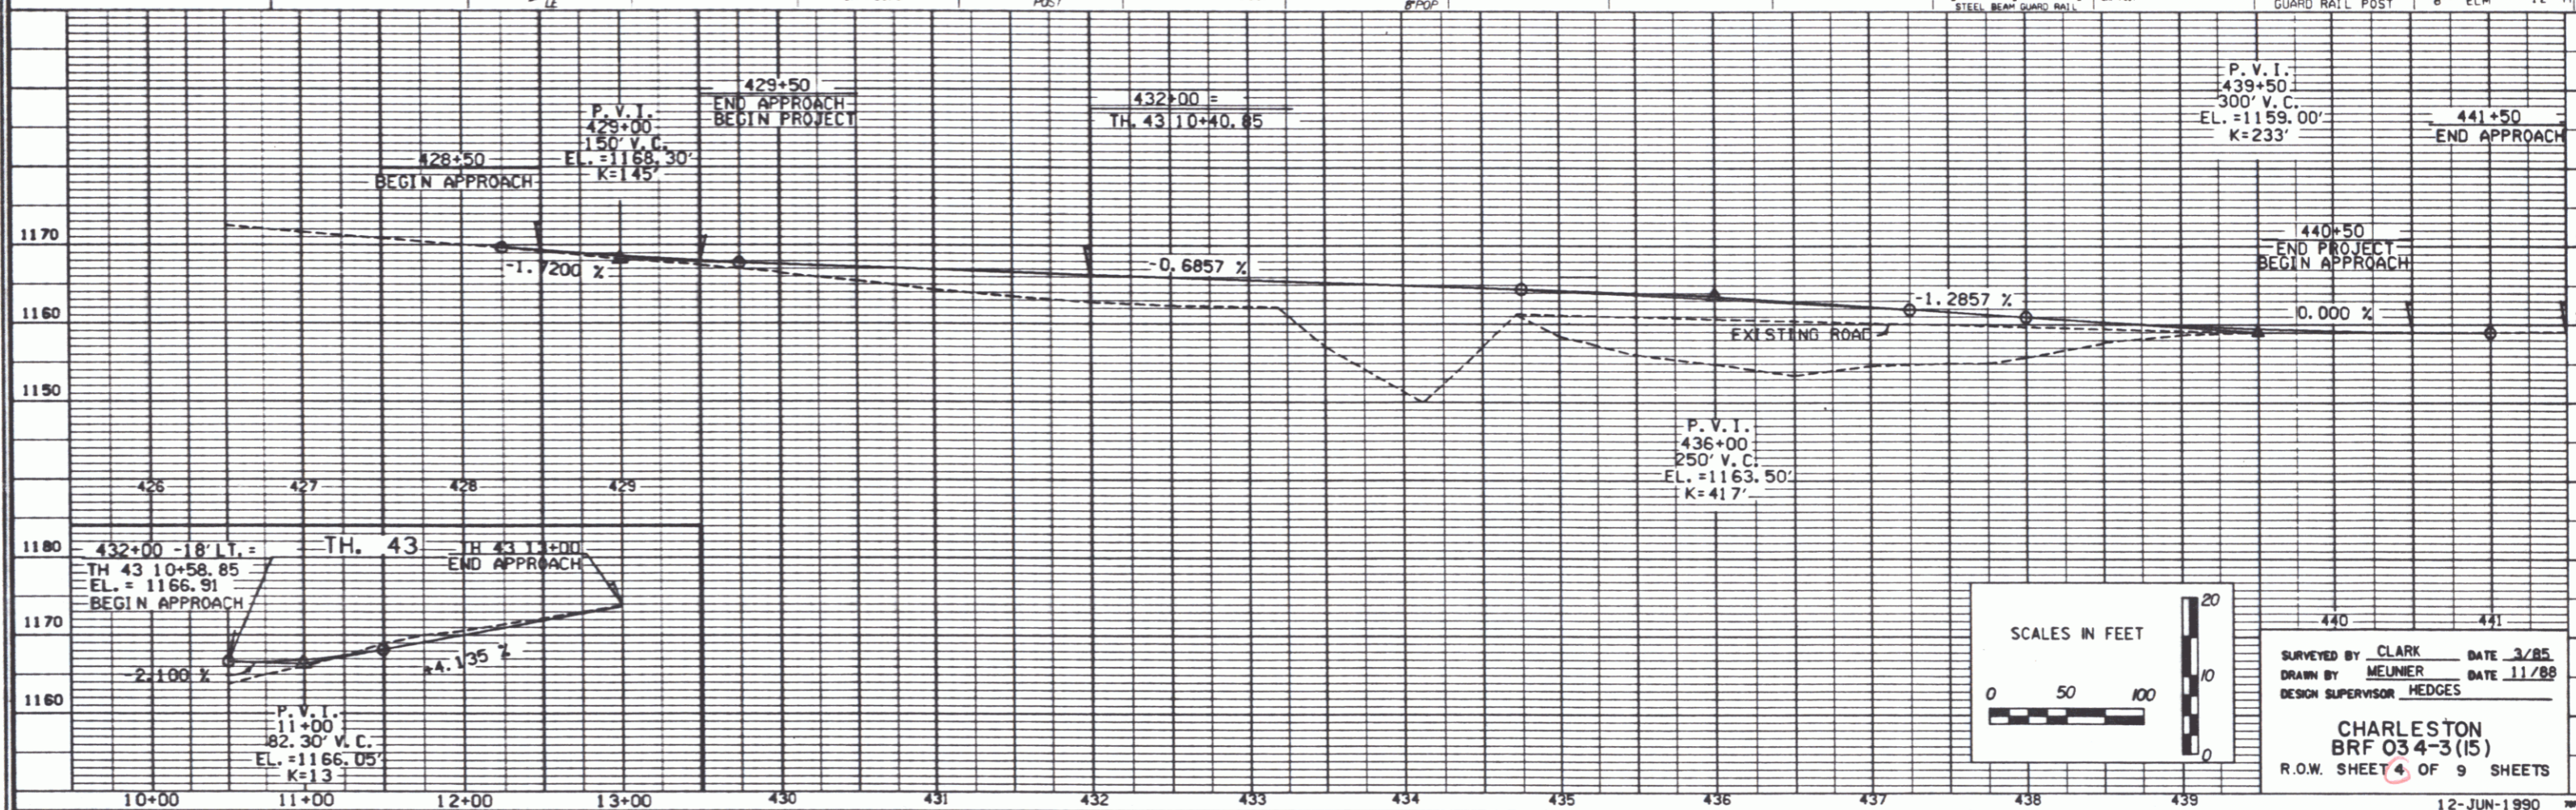

440 441
SURVEYED BY CLARK DATE 3/85
DRAWN BY MELNER DATE 11/88
DESIGN SUPERVISOR HEDGES
CHARLESTON
BRF 034-3(15)
R.O.W. SHEET 4 OF 9 SHEETS
12-JUN-1990

MAR 18 1996

4