


MATCHLINE TO SHEET 10 OF 17

MATCHLINE TO SHEET 12 OF 17

VT 14 CURVE #2  
Δ = 43°38'43.34"  
R = 180.000m  
T = 83.258m  
L = 155.966m  
E = 18.323m  
BANK = 0.080

LEGEND	
	PROPERTY LINE
	WETLANDS BOUNDARIES
	SILT FENCE
	SLOPE LIMITS
	PROJECT DEMARCATION FENCE
	STRAW MATTING SEE NOTE #1
	PROPOSED SEDIMENT BASIN LOCATION (TYP)
	CRUSHED STONE BERMS IN DITCHLINE

NOTE # 1  
THE CONTRACTOR HAS THE OPTION OF USING  
STONE FILL FOR SLOPE STABILIZATION  
ALONG THE TEMPORARY DETOUR FILL SLOPES.  
IF STONE FILL IS USED, THE STRAW MATTING ALONG  
THAT AFFECTED AREA WILL NO LONGER BE REQUIRED.  
(STATIONS 1+215 TO 2+368 RT.)

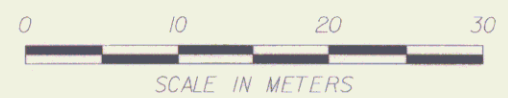

THIS PROJECT IS A/K/A  
EAST MONTPELIER STP 037-2(4)S

### EROSION CONTROL PLAN 2

PROJECT NAME:	EAST MONTPELIER
PROJECT NUMBER:	STP FECC F 037-2(4)S
FILE NAME:	/str/5/78f200/sf200ecbdr.dgn
PROJECT LEADER:	C. KELLER
DESIGNED BY:	G. SHANGRAW
PLOT DATE:	***DATE***
CHECKED BY:	K. RUTTER
R.O.W. SHEET	11 OF 17 SHEETS