


|             |  |
|-------------|--|
| DATE        |  |
| PROJECT     |  |
| DESCRIPTION |  |
| BY          |  |
| CHECKED     |  |
| APPROVED    |  |

|             |  |
|-------------|--|
| DATE        |  |
| PROJECT     |  |
| DESCRIPTION |  |
| BY          |  |
| CHECKED     |  |
| APPROVED    |  |

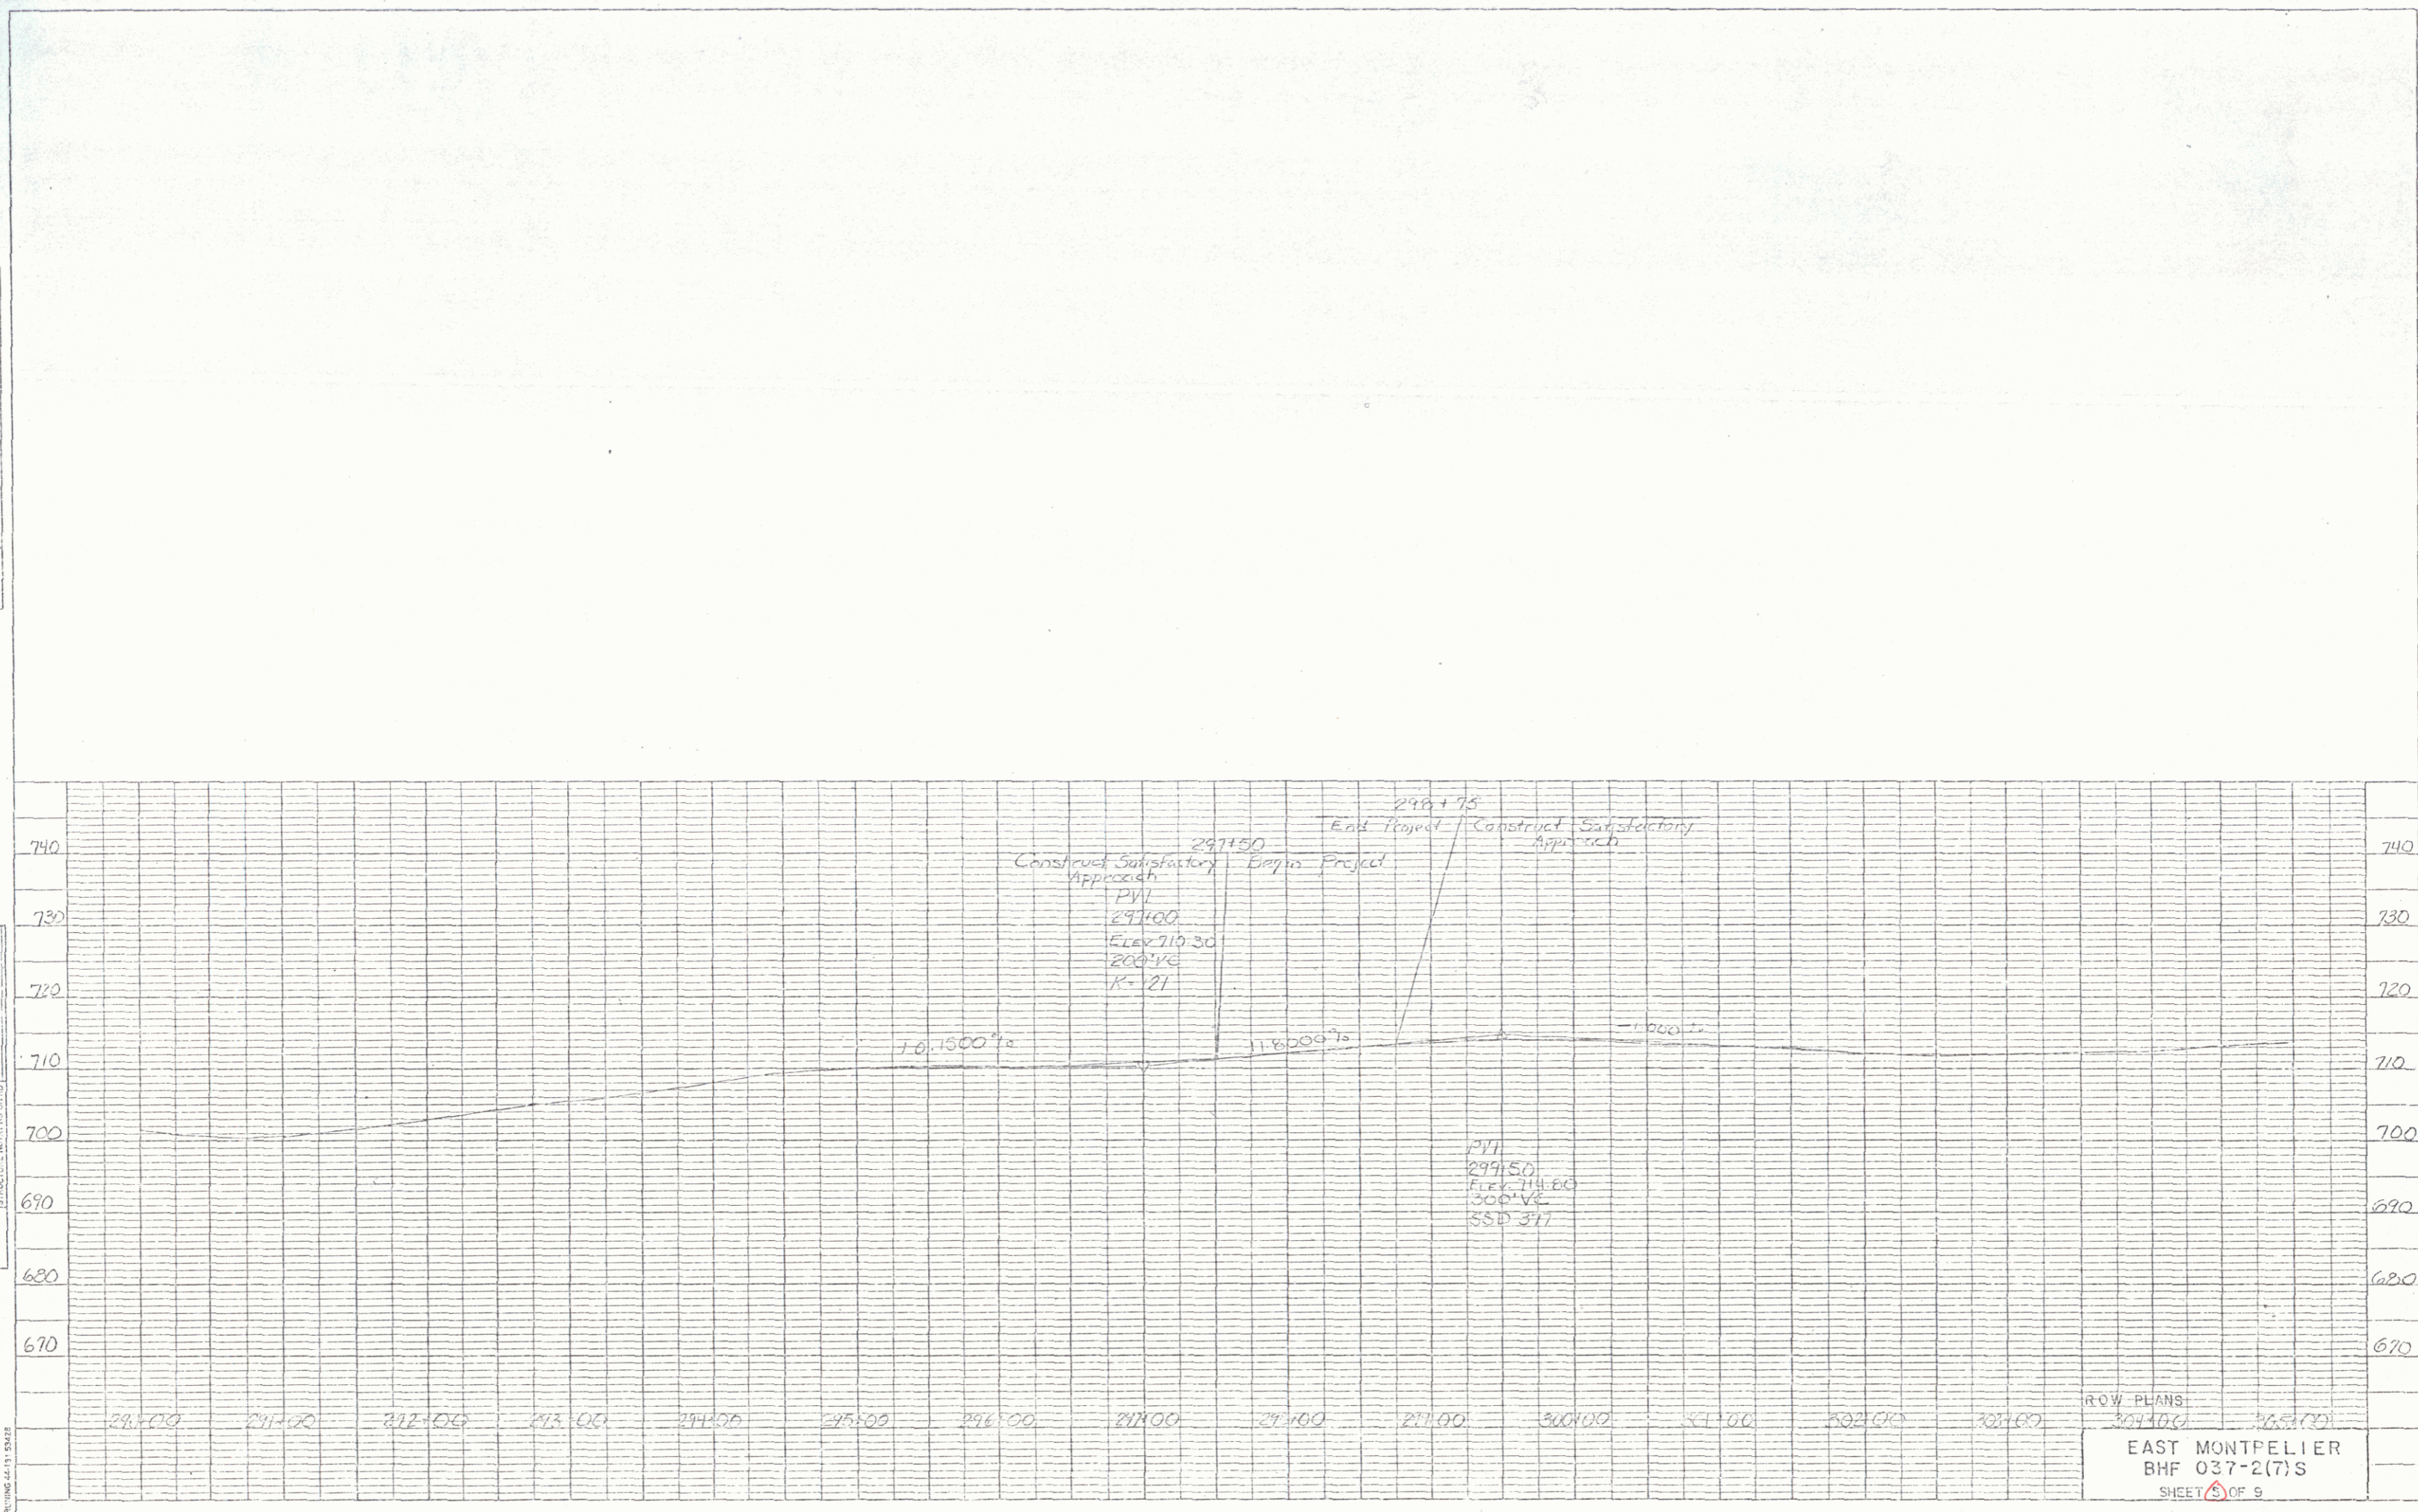

ROW PLANS  
 304+00 305+00  
 EAST MONTPELIER  
 BHF 037-2(7)S  
 SHEET 5 OF 9

PLATE 1 SINGLE PLAN - PROFILE  
 CHARLES BRONING P.E.

FEB 05 1992

5