


INDEX OF SHEETS

- 1. Title Sheet
- 2. Typical Sheet
- 3. Drainage & Item Quantity Sheet
- 4. Earthwork & Grade Sheet
- 5-7. Plan Sheets
- 8-9. Profile Sheets
- 10. Tie Sheet
- 11-30. Blank
- 31-51. Cross Sections, Mainline
- 52-58. Cross Sections, Channel Line


STATE OF VERMONT  
AGENCY OF TRANSPORTATION



PROPOSED IMPROVEMENT  
**TOWN OF FAIRFAX**  
COUNTY OF FRANKLIN  
**VT RTE 128**

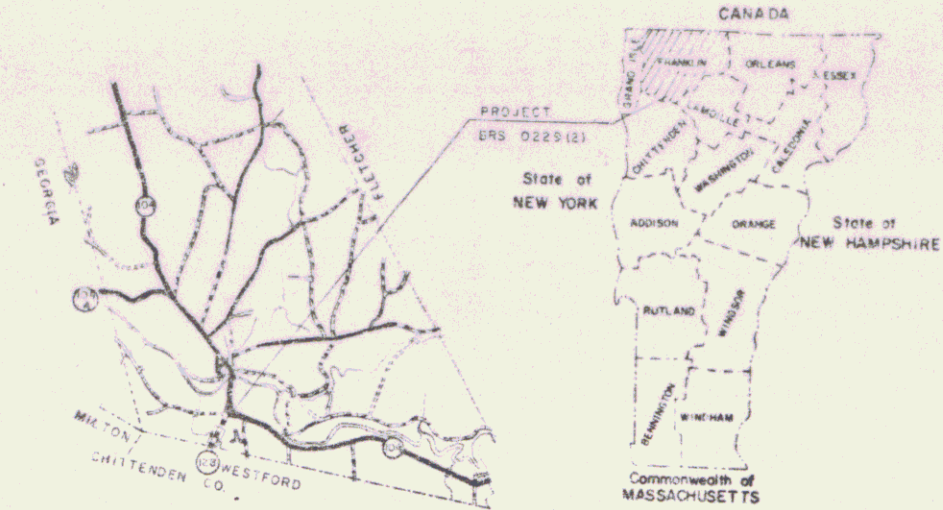

0.5 0 1  
SCALE MILE

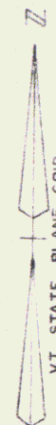

R.O.W. PLANS

ALL DRIVES AS INDICATED ON PLANS ARE SUBJECT TO PERMITS PURSUANT TO TITLE 19, SECTION 43, V.S.A.

BEGINNING AT A POINT ON VT. RTE. 128, APPROXIMATELY 0.06 MI. NORTHERLY OF THE WESTFORD-FAIRFAX TOWN LINE AND PROCEEDING NORTHEASTERLY FOR 0.256 MI.

LENGTH OF ROADWAY 1274.55 FEET 0.241 MILES  
LENGTH OF BRIDGES 74.00 FEET 0.014 MILES  
LENGTH OF PROJECT 1348.55 FEET 0.255 MILES  
LENGTH OF R.O.W. PROJ. 1762.74 FEET 0.334 MILES

PROJECT CONSISTS OF REPLACEMENT OF BRIDGE No. 1 ON VT. RTE. 128 WITH ROADWAY WORK OF GRADING, DRAINAGE WITH 24" SUBBASE OF GRAVEL, 3" PLANT MIX AND 2" BITUMINOUS CONCRETE PAVEMENT.

BEGIN R.O.W. PROJECT

BRS 0229 (2) STA. REV. 14+50 (24' LT.)

BEGIN RELINQUISHMENT NO. 1  
STA. REV. 20+00 (52' LT.)

END RELINQUISHMENT NO. 1  
STA. 23+50 (82' LT.)

END R.O.W. PROJECT  
BRS 0229 (2) STA. 32+62 TRAV.

- CONVENTIONAL SIGNS
- COUNTY LINE
  - TOWN LINE
  - LIMITS OF ACCESS
  - POINT OF ACCESS
  - FENCE LINE
  - STONE WALL
  - TRAVELED WAY
  - RAILROAD
  - SURVEY LINE
  - CULVERT
  - POWER POLE
  - TELEPHONE POLE
  - TREES
  - CONTROL OF ACCESS
  - PROPERTY LINE
  - R.O.W. TAKING LINE
  - SLOPE RIGHTS
  - TOP OF CUT
  - TOE OF SLOPE

DATUM  
VERTICAL ASSUMED  
HORIZONTAL N.A.

0 200 400  
SCALE 1"=200'

These plans are subject to such engineering changes as may be required by the Federal Highway Administration or the Director of Engineering and Construction.  
Construction is to be carried on in accordance with these plans and the Standard Specifications for Highway and Bridge Construction, dated March, 1975, as approved by the Federal Highway Administration on October 27, 1976 for use on this project including all subsequent revisions and such revised specifications and special provisions as are incorporated in these plans.

APR 1 1987

Plan # 781-202

APPROVED <i>W.R. [Signature]</i> DATE 2-22-87
CHIEF, PROPERTY ADMINISTRATION
SUBMITTED BY: [Signature] DATE 2-22-87
DIRECTOR OF ENGINEERING AND CONSTRUCTION
DEPARTMENT OF TRANSPORTATION
FEDERAL HIGHWAY ADMINISTRATION
APPROVED: _____ DATE _____
DIVISION ADMINISTRATOR
PROJECT BRG. NO. 0229 (2)
SHEET 1 OF 10