


DATUM
 VERTICAL NGVD 1929
 HORIZONTAL N/A

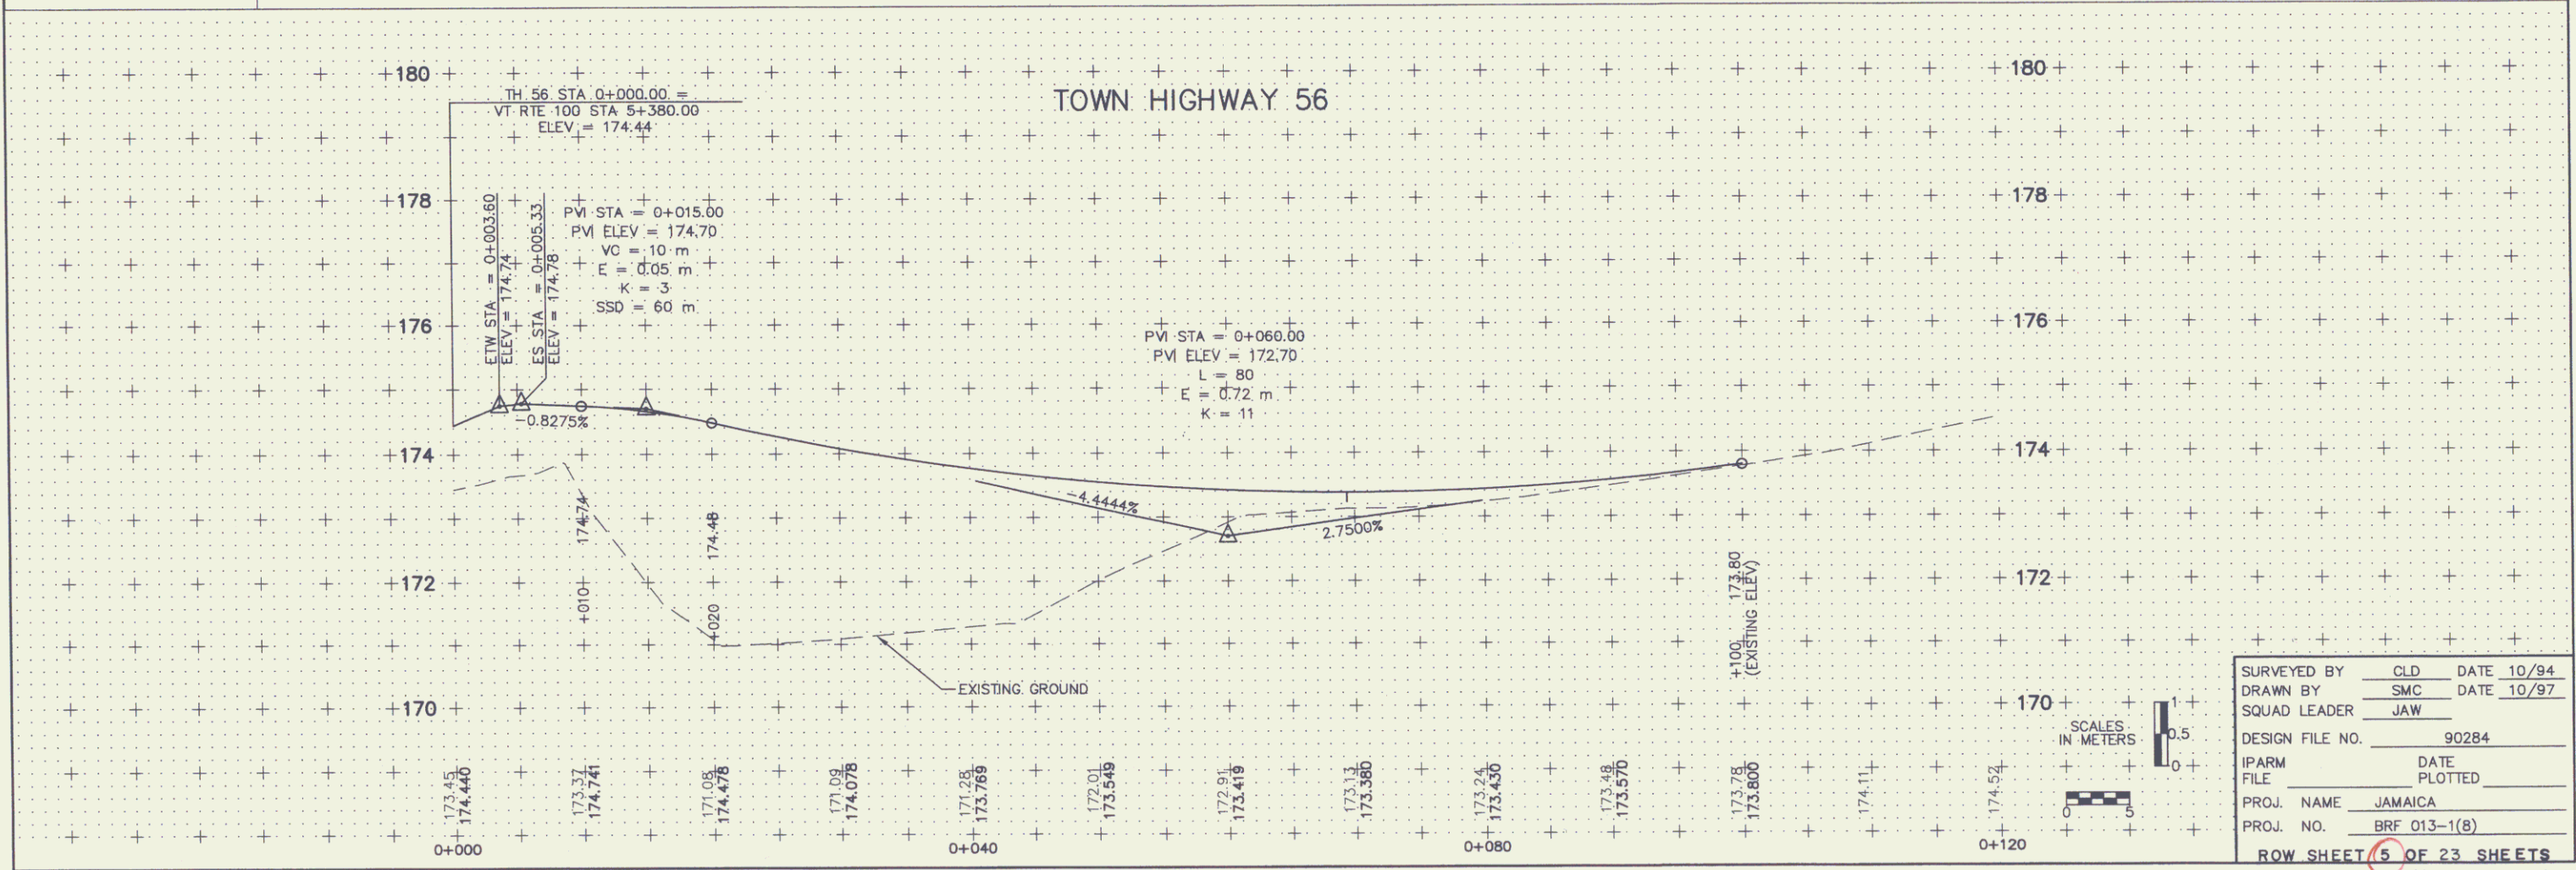

90284PRG.dwg 05/18/00 12:29:19 PM PM EDT

SURVEYED BY	CLD	DATE	10/94
DRAWN BY	SMC	DATE	10/97
SQUAD LEADER	JAW		
DESIGN FILE NO.	90284		
IPARM		DATE	
FILE		PLOTTED	
PROJ. NAME	JAMAICA		
PROJ. NO.	BRF 013-1(B)		
ROW SHEET 5 OF 23 SHEETS			