


- NOTES:**
- UPON COMPLETION OF THE GRADING OPERATIONS FOR EARTH SIDESLOPE AREAS, THE CONTRACTOR SHALL IMMEDIATELY ESTABLISH VEGETATION IN ACCORDANCE WITH THE SEEDING REQUIREMENTS ON SHEET \_\_\_\_\_
  - SEE VAOT STANDARD DRAWINGS T-1M AND T-2M FOR TEMPORARY EROSION CONTROL DETAILS.

**LEGEND**

— SF	= SILT FENCE
— FC	= FILTER CURTAIN
□	= HAY BALE

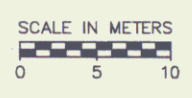

**DATUM**

VERTICAL	NGVD 1929
HORIZONTAL	N/A

**EROSION CONTROL PLAN**

SURVEYED BY	CLD	DATE	10/94
DRAWN BY	SMC	DATE	10/97
SQUAD LEADER	JAW		
DESIGN FILE NO.	90284		
IPARM FILE		DATE PLOTTED	
PROJ. NAME	JAMAICA		
PROJ. NO.	BRF 013-1(6)		

ROW SHEET 11 OF 23 SHEETS