


STATE OF VERMONT
VOL 59/ PG 540

EAST MIDDLEBURY
FIRE DISTRICT #1

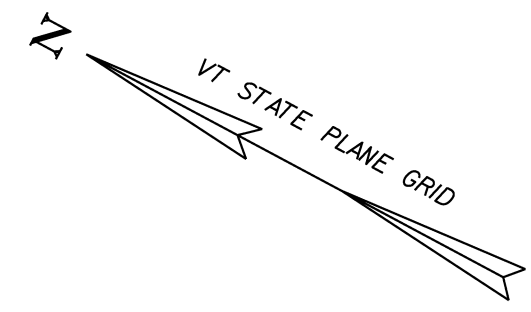

COLD PLANING, BITUMINOUS PAVEMENT
STA. 144+00 - STA. 144+50, LT & RT

ROW PT
145+50.00
24.75'LT

R=774.75'
L=61.85'

ROW PC
144+90.12
24.75'LT
N 536300.30
E 1486663.46

HWY EASE
3 RODS
(49.50)

STATE OF VT
WD 59/541
1964

145+02.96
24.75'RT
=PROJECT MA 652/64
5+77 24.75'RT

R=1450.51'
L=12.41'

ROW PC
144+90.12
24.75'RT
N 536252.80
E 1486677.38

END APPROACH
STA. 144+50.00

END PROJECT
BEGIN APPROACH
STA. 143+50.00

ROW PT
143+32.08
24.75'LT

ROW PT
143+32.08
24.75'RT

R=277.66'
L=139.86'

R=327.16'
L=164.79'

END ROW PROJECT
142+25 27'RT

ROCHFORD, BURKE E.
& BURFOOT, JEAN

⊠ CALCULATED R.O.W. POINT

LINES SHOWN ON THIS PLAN AS EXISTING
PROPERTY LINES P/L ARE BELIEVED TO
BE ACCURATE BUT SHOULD NOT BE RELIED
UPON FOR PURPOSES UNRELATED TO THE
STATE OF VERMONT'S ACQUISITION OF LAND
AND RIGHTS FOR THIS PROJECT.

FOR R.O.W.
USE ONLY

PLAN
SCALE 1" = 20'-0"
20 0 20

PROJECT NAME: MIDDLEBURY	PLOT DATE: 05-DEC-2012
PROJECT NUMBER: RS 0174(8)	DRAWN BY: M. TROTTIER
FILE NAME: r78f217lay3.dgn	CHECKED BY: E. PIERCE
PROJECT LEADER: J. FITCH	SHEET 5 OF 21
DESIGNED BY: D.M. PECK	
ROW LAYOUT SHEET 3 OF 3	