


- REMOVING SIGNS**
- STA. 142+09, RT (2)
- STA. 142+68, RT (2)
- TRAFFIC SIGN, TYPE A**
- STA. 142+09, RT (2)
- STA. 142+68, RT (2)
- 4 INCH WHITE LINE**
- STA. 141+90 - STA. 144+50 LT & RT
- 4 INCH YELLOW LINE**
- STA. 141+90 - STA. 144+50 LT & RT

**STRIPING LEGEND**  
 SWL = SINGLE WHITE LINE  
 DYL = DOUBLE YELLOW LINE

**SIGNING LEGEND**  
 N = NEW  
 R = REMOVE

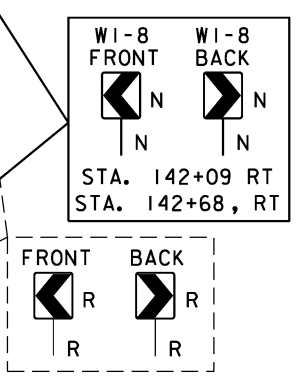

**PLAN**  
 SCALE 1" = 20'-0"

PROJECT NAME: MIDDLEBURY	PLOT DATE: 01-NOV-2012
PROJECT NUMBER: RS 0174(8)	DRAWN BY: J.A. ROBERT
FILE NAME: r78f217+s3.dgn	CHECKED BY: M.D. SUENNEN
PROJECT LEADER: J. FITCH	TRAFFIC SIGNS & STRIPING SHEET 3 OF 3
DESIGNED BY: J.A. ROBERT	SHEET 17 OF 21