


CURVE DATA #3
 $\Delta = 34^{\circ}-40'-00''$
 $D = 5^{\circ}-59'-50''$
 $R = 955.37$
 $T = 298.17$
 $L = 578.04$
 $E = 45.45$
 BANKING = MATCH EXISTING

END R. O. W. PROJECT
BRS 0147(4) STA. 184+55 23' RT.

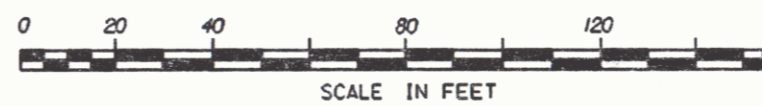


DATUM
 VERTICAL _____
 HORIZONTAL _____

REMOVING AND RESETTING FENCE
 183+00 RT. ~ 184+50 RT.

GEOTEXTILE FOR SILT FENCE
 SF _____ SF _____
 183+00 RT. ~ 184+50 RT.

REMOVAL AND DISPOSAL OF GUIDE POSTS
 183+00 RT. ~ 183+50 RT. (2 EACH)

BM #2
 2-20" D. S.R.
 186+09.50
 ELEV. 606.298

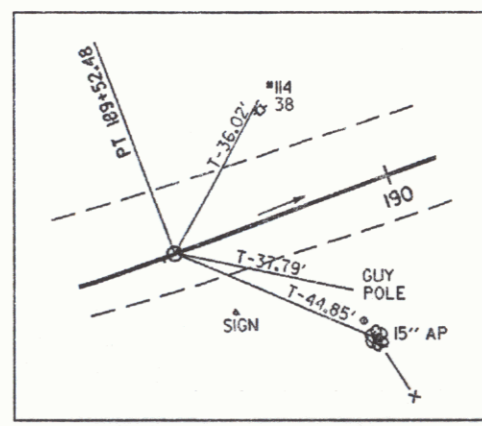

10-30-92	REVISION 1
03-3028 1805	T8F226 FJM
SURVEYED BY	MOREAU DATE 10-95
DRAWN BY	BULLOCK DATE 3-96
SQUAD LEADER	PERKINS
DESIGN	
FILE NO.	/prop/18f226/rf226zzz.dgn
PARM	T8f2263r.j
FILE	DATE PLOTTED 17-JUL-1996
RANDOLPH	
BRS 0147(4)	
R. O. W. SHEET 9 OF 9 SHEETS	

JUL 17 1996 9