


DATE	
BY	
CHECKED	
PLANNED	
DESIGNED	
BY	
DATE	
BY	
DATE	

DATE	
BY	
CHECKED	
PLANNED	
DESIGNED	
BY	
DATE	
BY	
DATE	

DATUM
 VERTICAL 1929 NGVD
 HORIZONTAL N/A

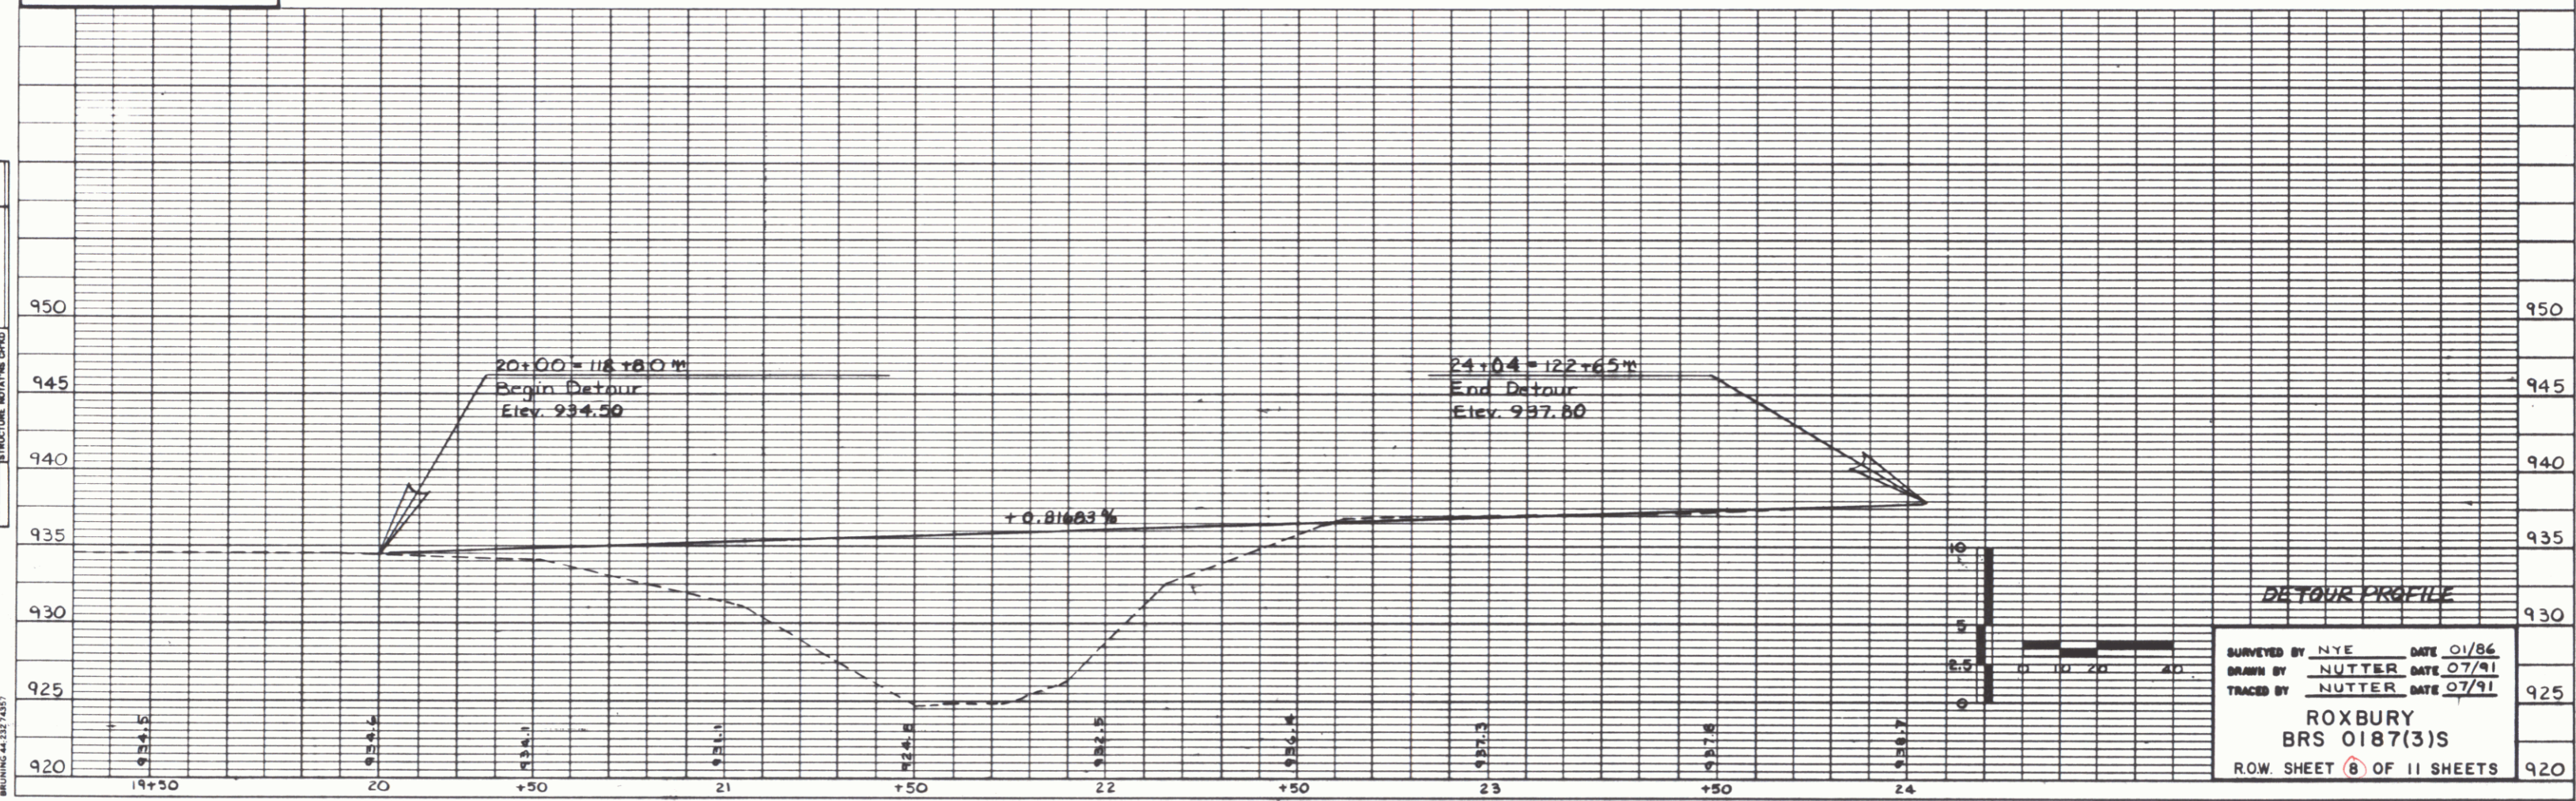

8
 APR 21 1997