


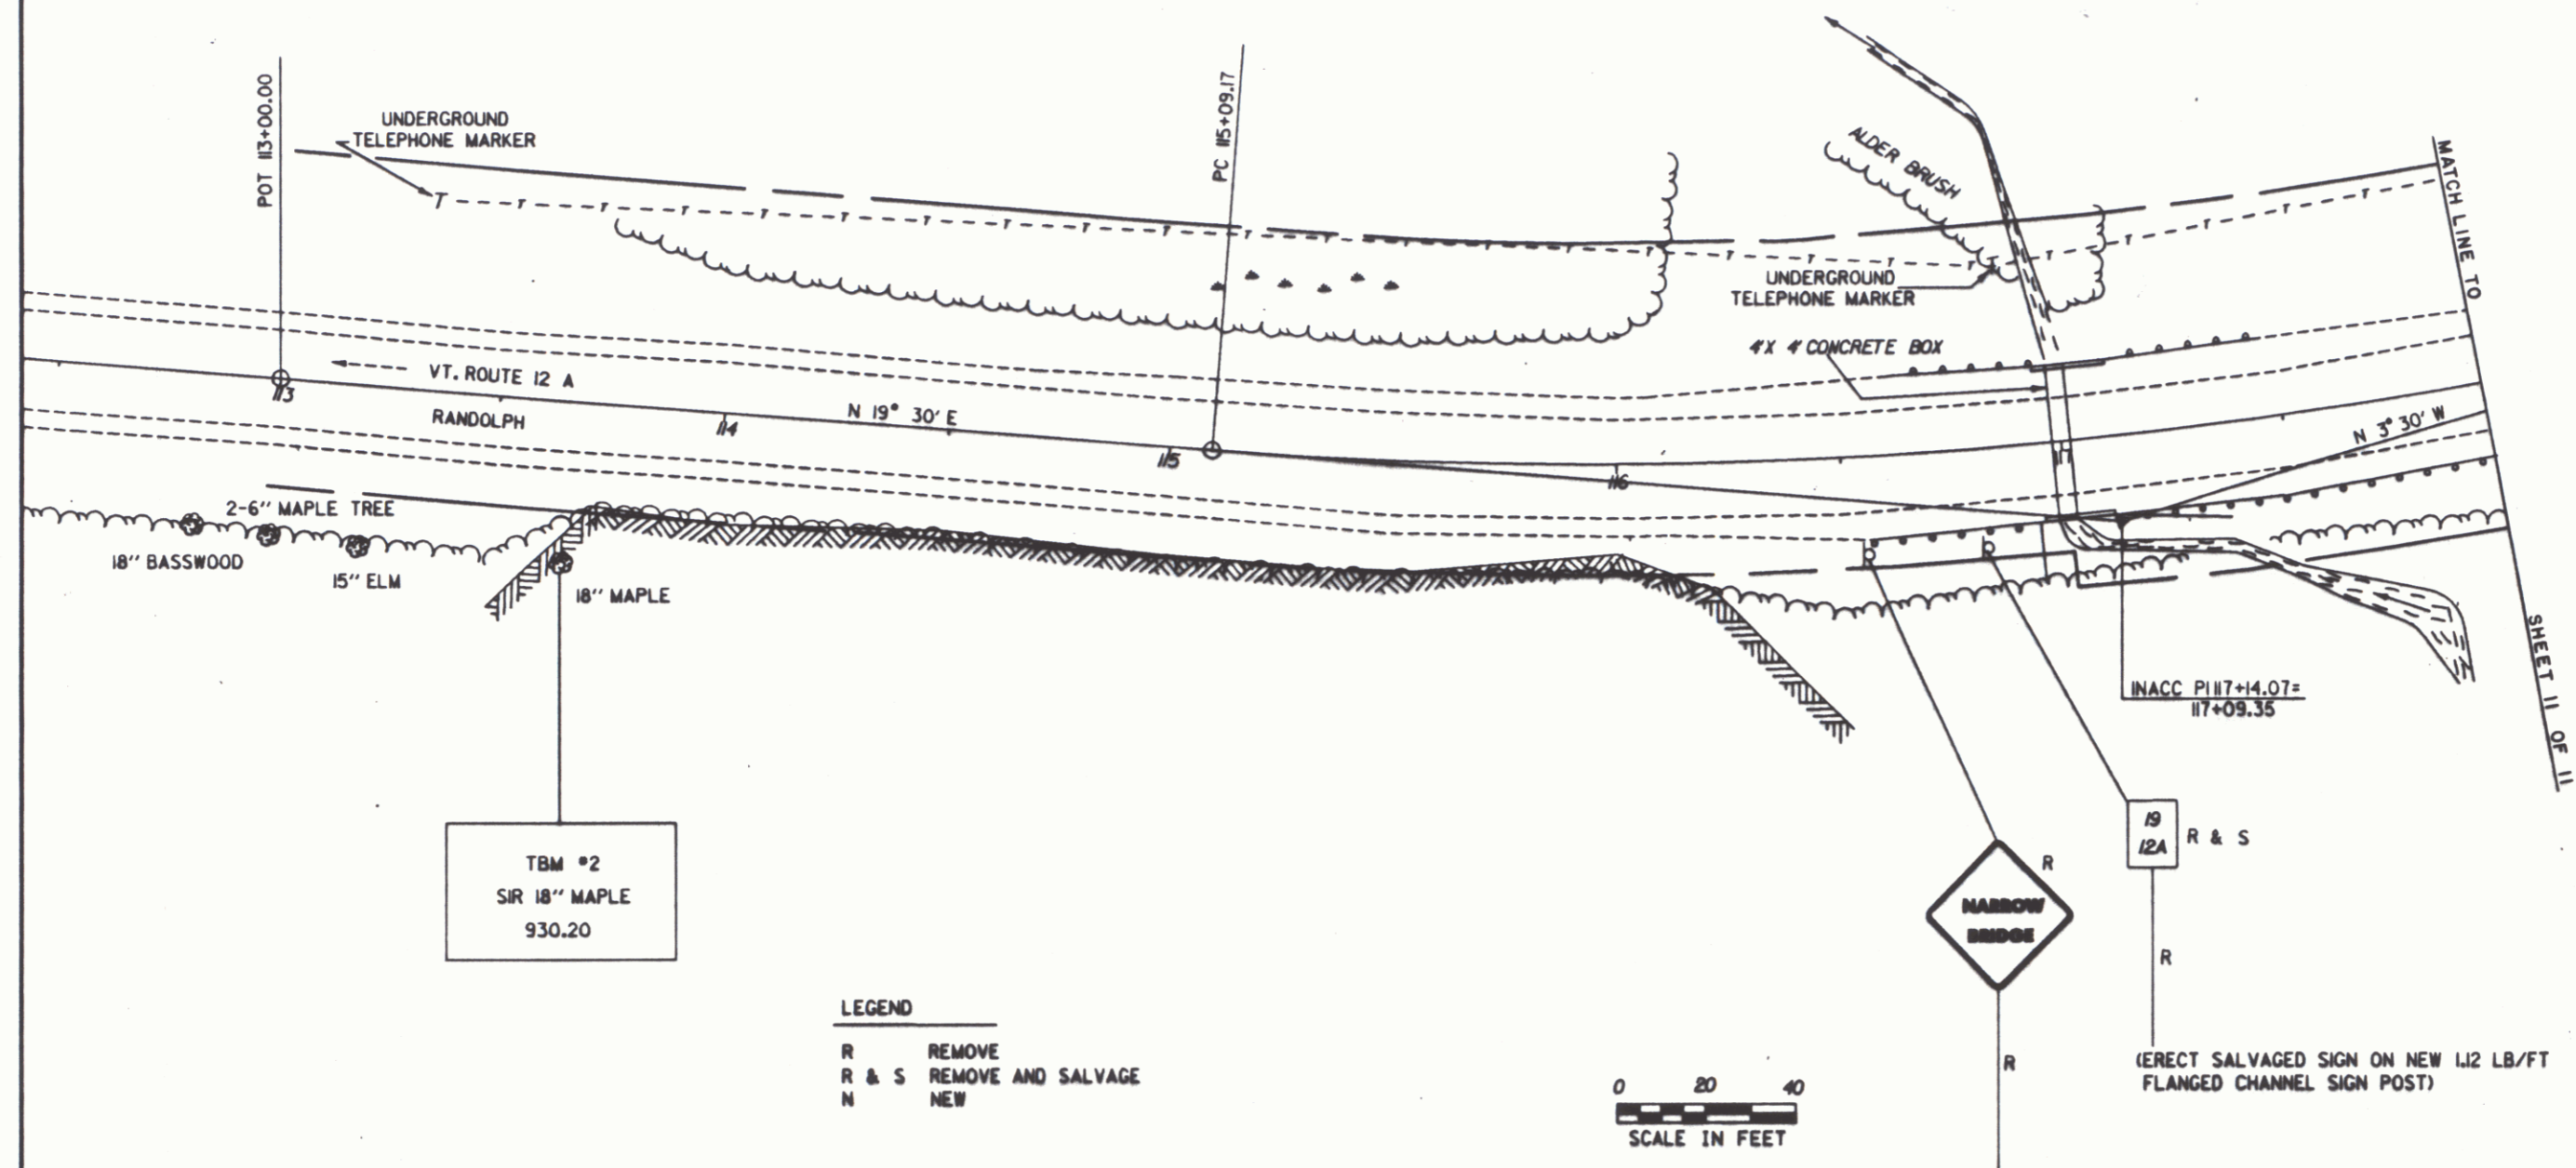

REMOVING SIGNS  
2 AS SHOWN

°1 CURVE DATA  
Δ = 21° 16' 00" LT  
D = 5° 15'  
R = 1091.35  
T = 204.90  
L = 405.08  
E = 19.07



LEGEND  
R REMOVE  
R & S REMOVE AND SALVAGE  
N NEW

0 20 40  
SCALE IN FEET

DATUM  
VERTICAL 1929 NGVD  
HORIZONTAL NA

SURVEYED BY NYE DATE 1-86  
DRAWN BY COTA DATE 4-90  
SQUAD LEADER SHERIDAN  
DESIGN FILE NO. ZG045017178F231.DGN  
PLOT FILE DATE PLOTTED 4-90  
ROXBURY  
BRS 0187(3)S  
R.O.W. SHEET 10 OF 11 SHEETS

APR 21 1997