



PLAN	REVISION
NOTE BOOK	DATE
NO.	BY

F:\Proj\90-94\91298-Royalton\Hwy\ACAD\91298-PL 5-26-98 3:58:22 pm EST

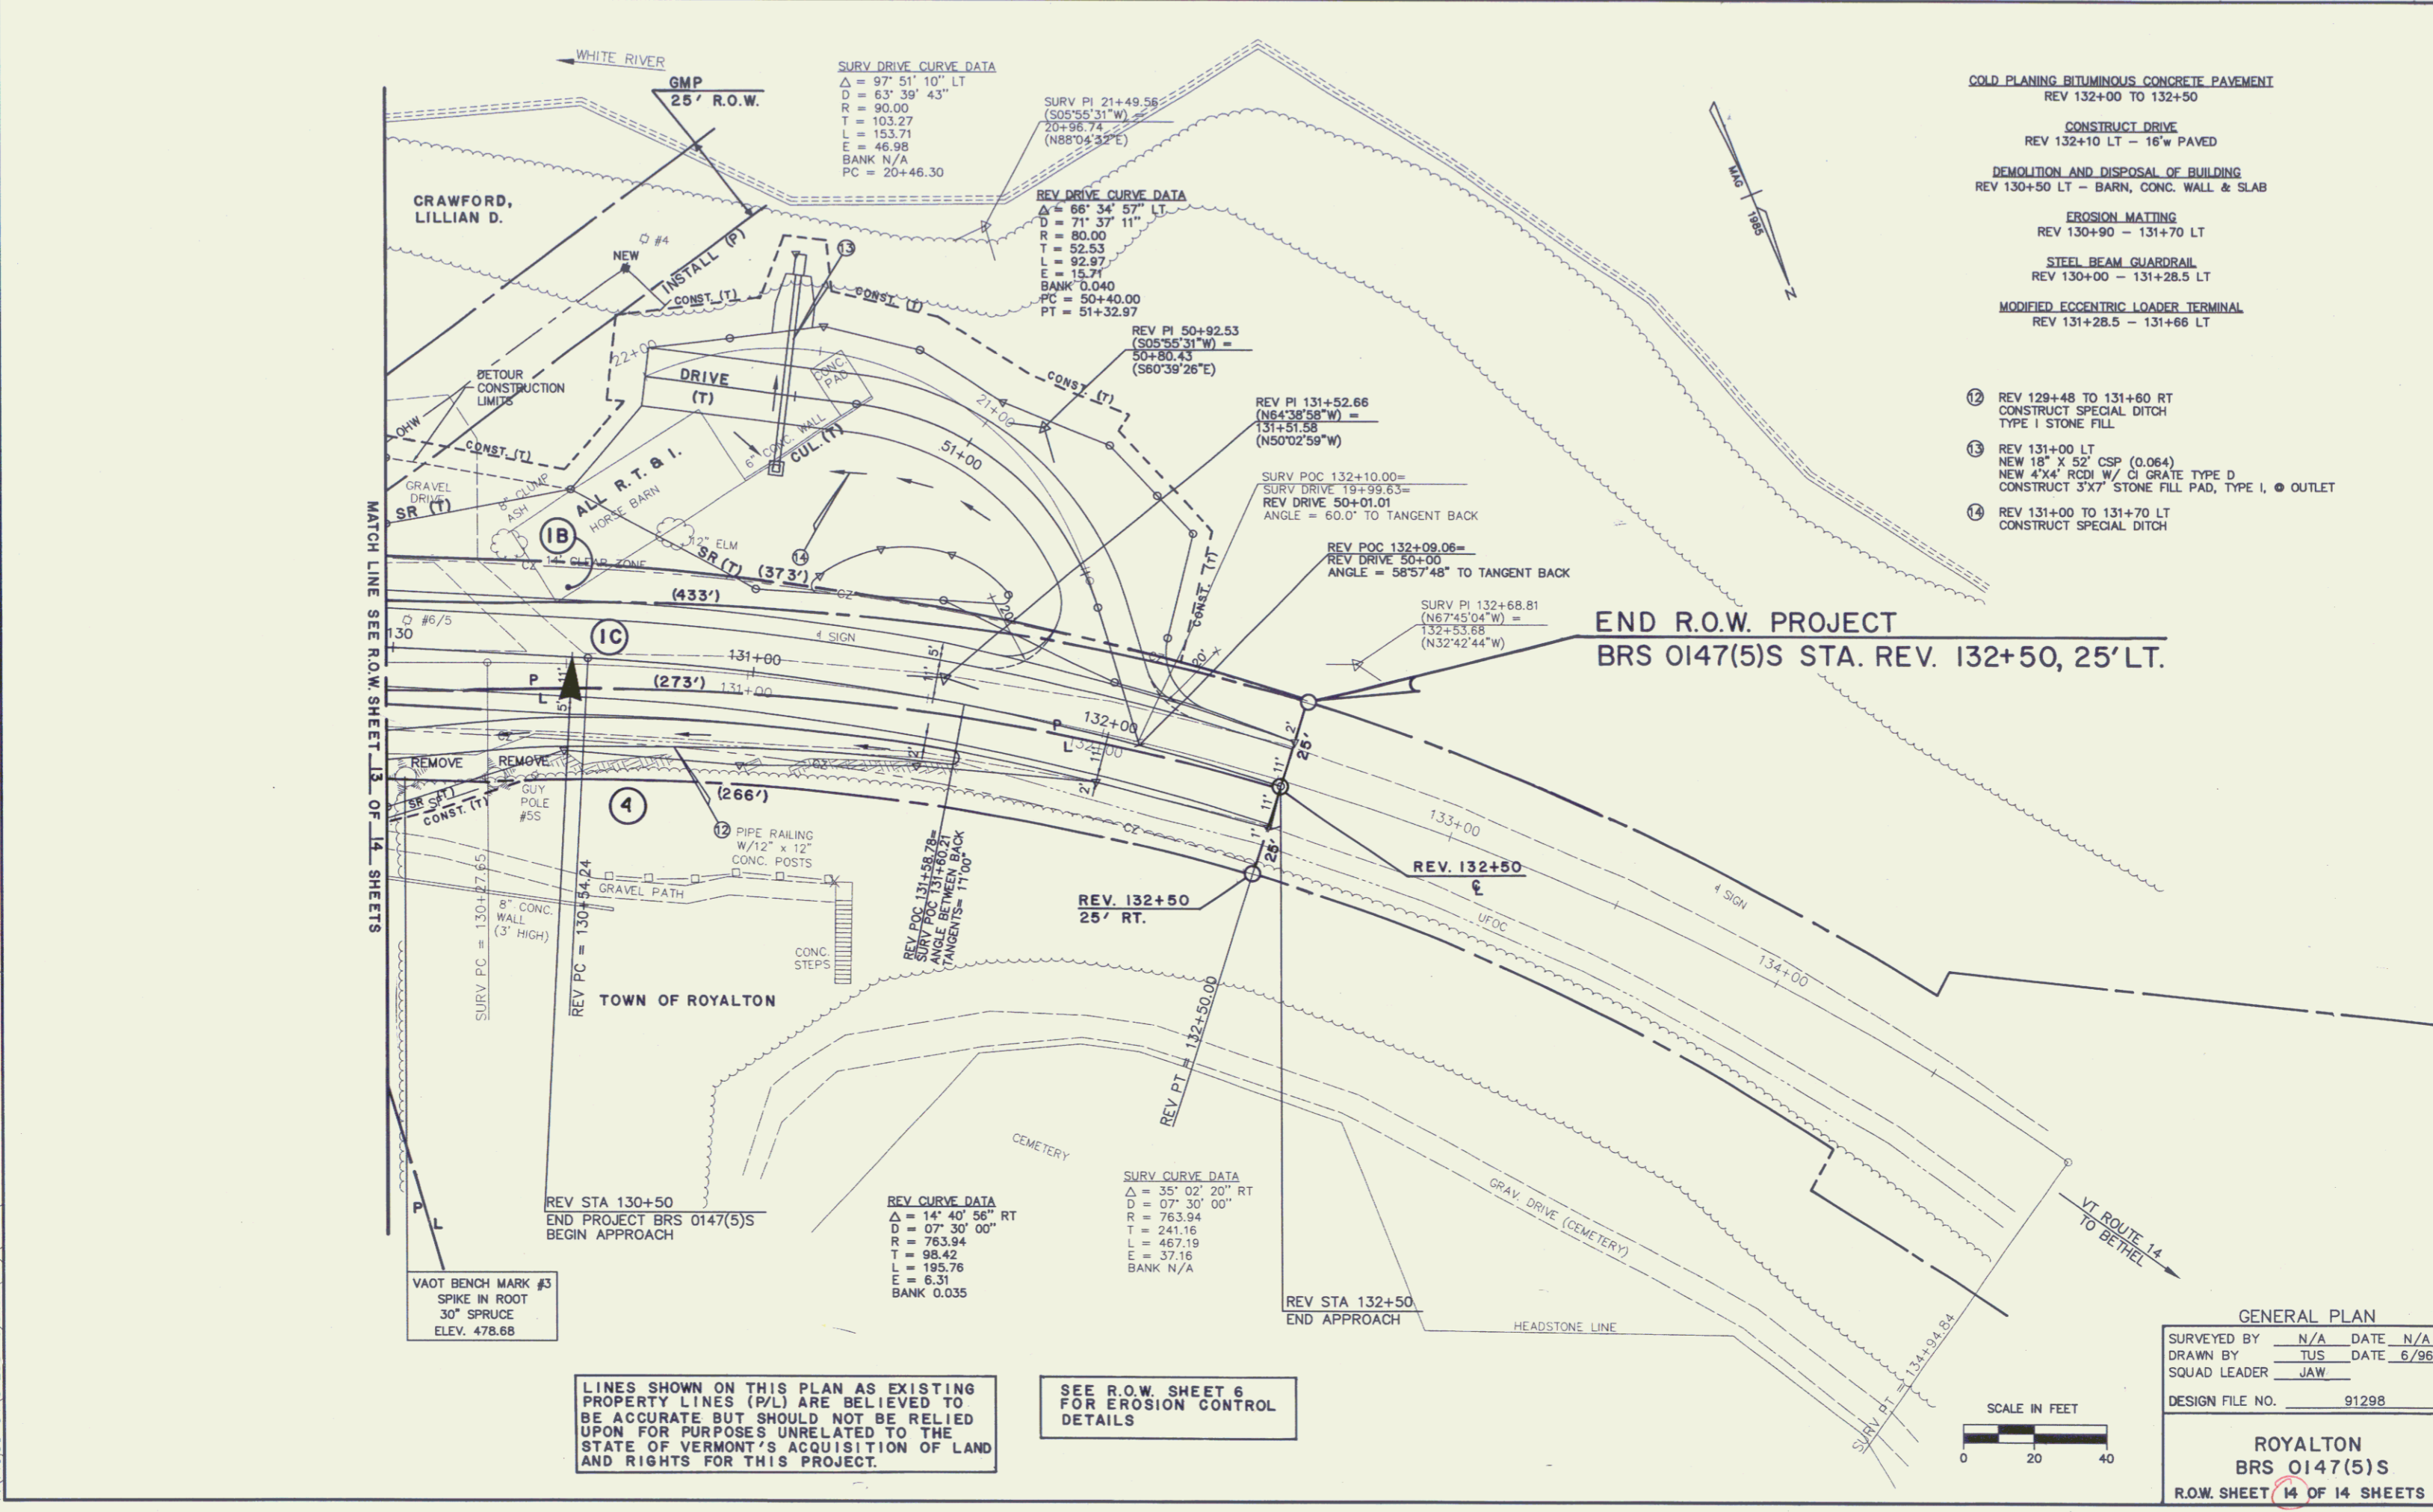

LINES SHOWN ON THIS PLAN AS EXISTING PROPERTY LINES (P/L) ARE BELIEVED TO BE ACCURATE BUT SHOULD NOT BE RELIED UPON FOR PURPOSES UNRELATED TO THE STATE OF VERMONT'S ACQUISITION OF LAND AND RIGHTS FOR THIS PROJECT.

SEE R.O.W. SHEET 6 FOR EROSION CONTROL DETAILS

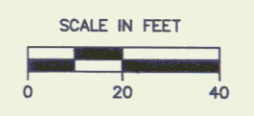

14