

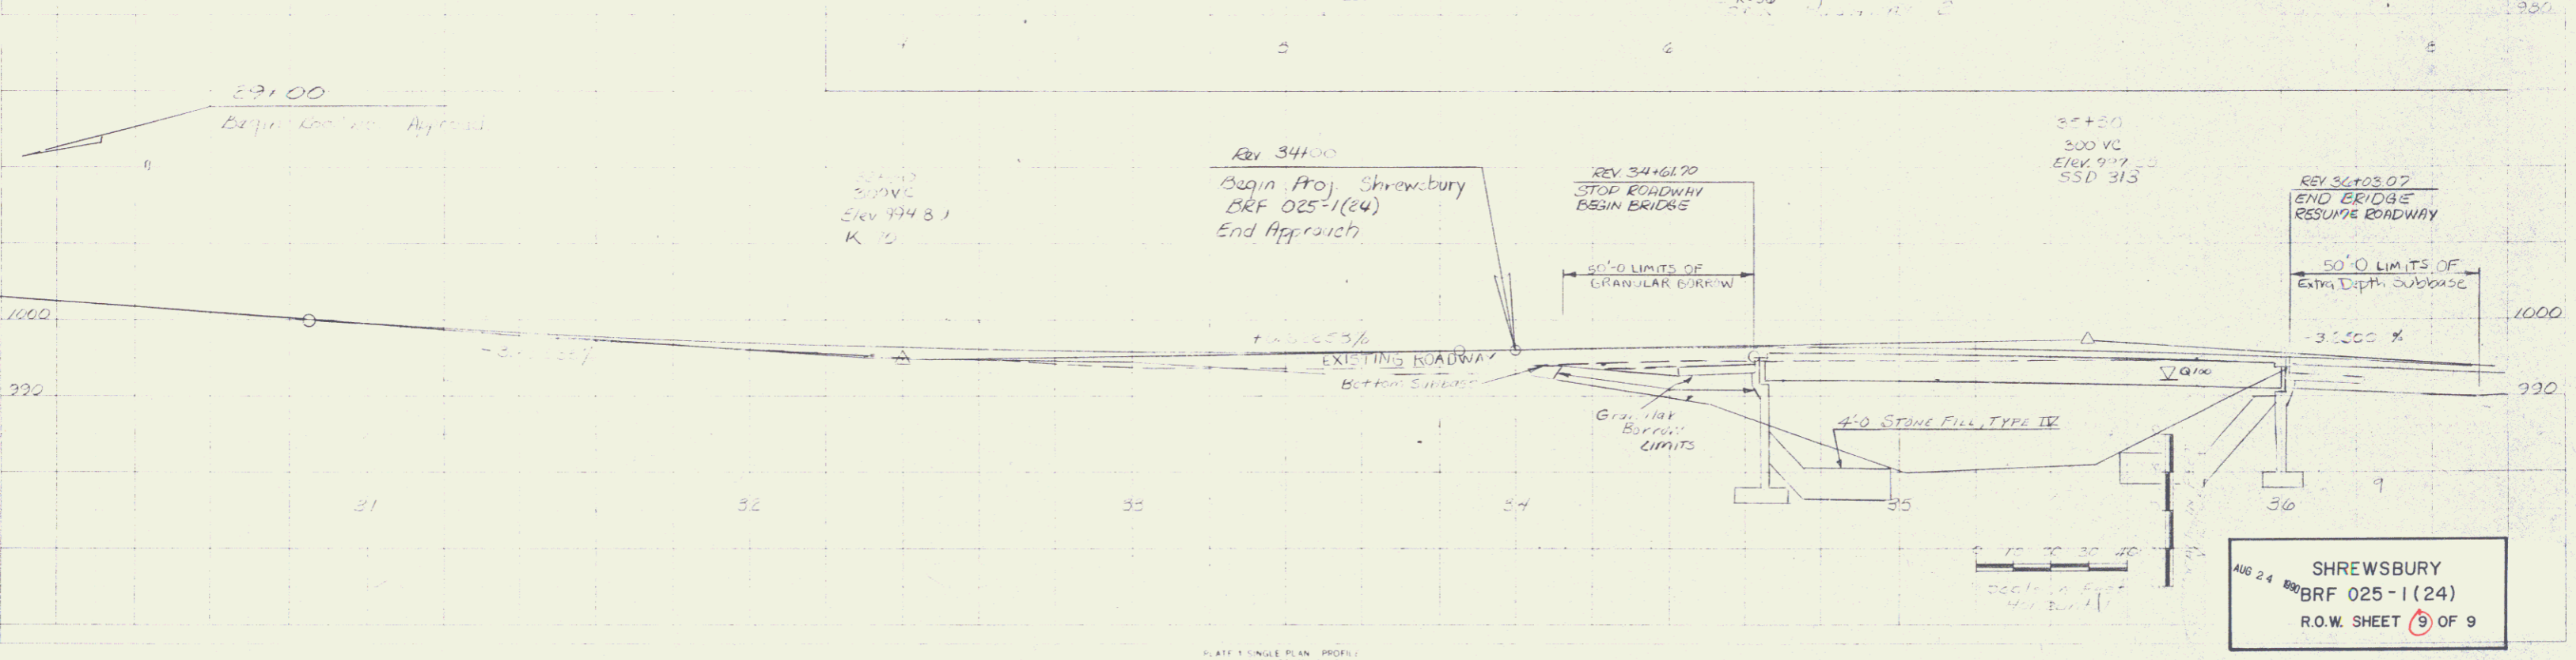


DATUM  
VERTICAL NGVD 1929  
HORIZONTAL N.A.

DATE	BY

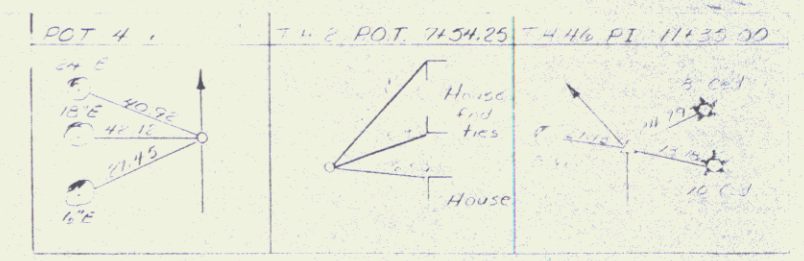

AUG 24 2004  
SHREWSBURY  
BRF 025-1(24)  
R.O.W. SHEET 9 OF 9

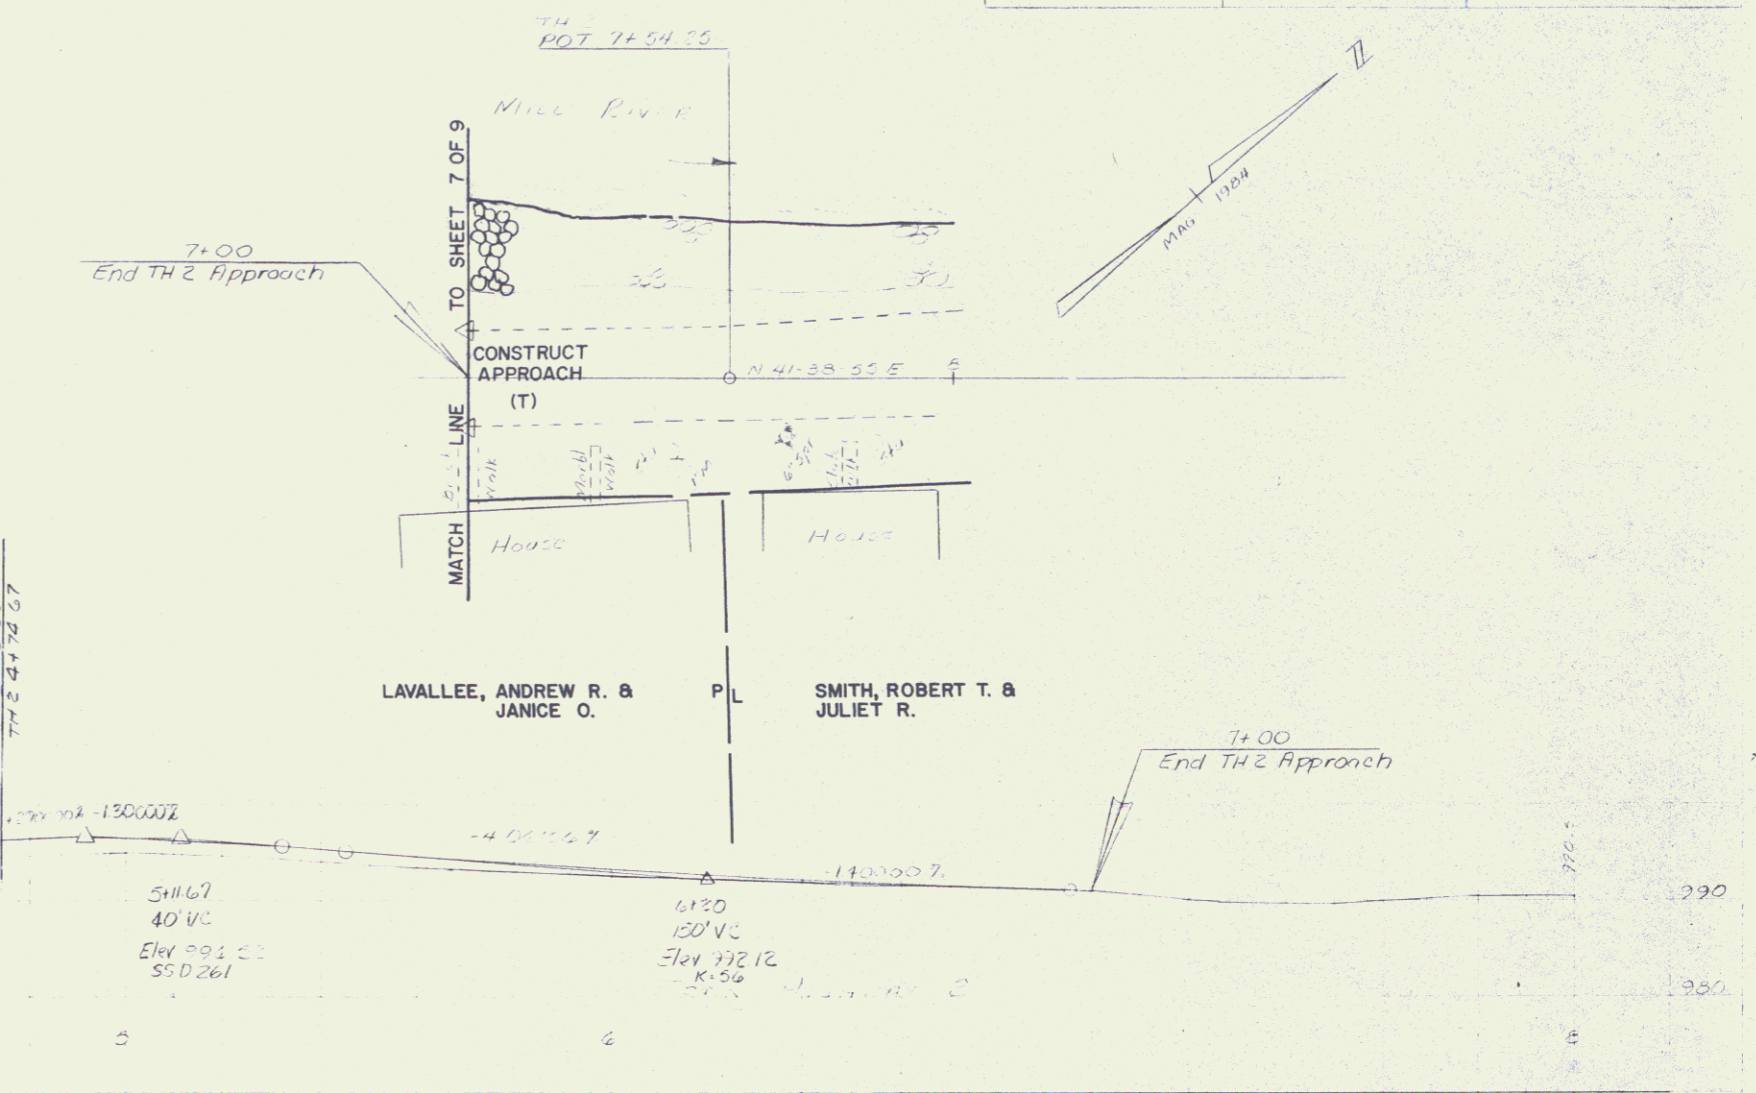

PLAT 1 SINGLE PLAN, PROFILE  
SCALE: 1"=20'