

HELENA R. RICE LIFE ESTATE,
HENRY W. McLENITHAN &
SHIRLEY R. McLENITHAN, TRUSTEES OF
THE HENRY W. AND SHIRLEY R.
McLENITHAN REVOCABLE TRUST,
& RONALD B. RICE

BM # 104
SPIKE IN ROOT 300 mm POPLAR
NGVD EL. 232.448

BM # 105
SPIKE IN TREE 160 mm CHERRY
NGVD EL. 236.879

NEW ENGLAND
TROPICAL CONSERVATORY, INC.
JOINED BY
VERMONT LAND TRUST, INC. &
VERMONT HOUSING AND CONSERVATION BOARD

NEW ENGLAND
TROPICAL CONSERVATORY, INC.
JOINED BY
VERMONT LAND TRUST, INC. &
VERMONT HOUSING AND CONSERVATION BOARD


BM # 106
SPIKE IN ROOT 200 mm P.I.
NGVD EL. 236.939

103

101A

MATCH LINE STA. 2+020.00, ROW-2

MATCH LINE STA. 2+360.00, ROW-4

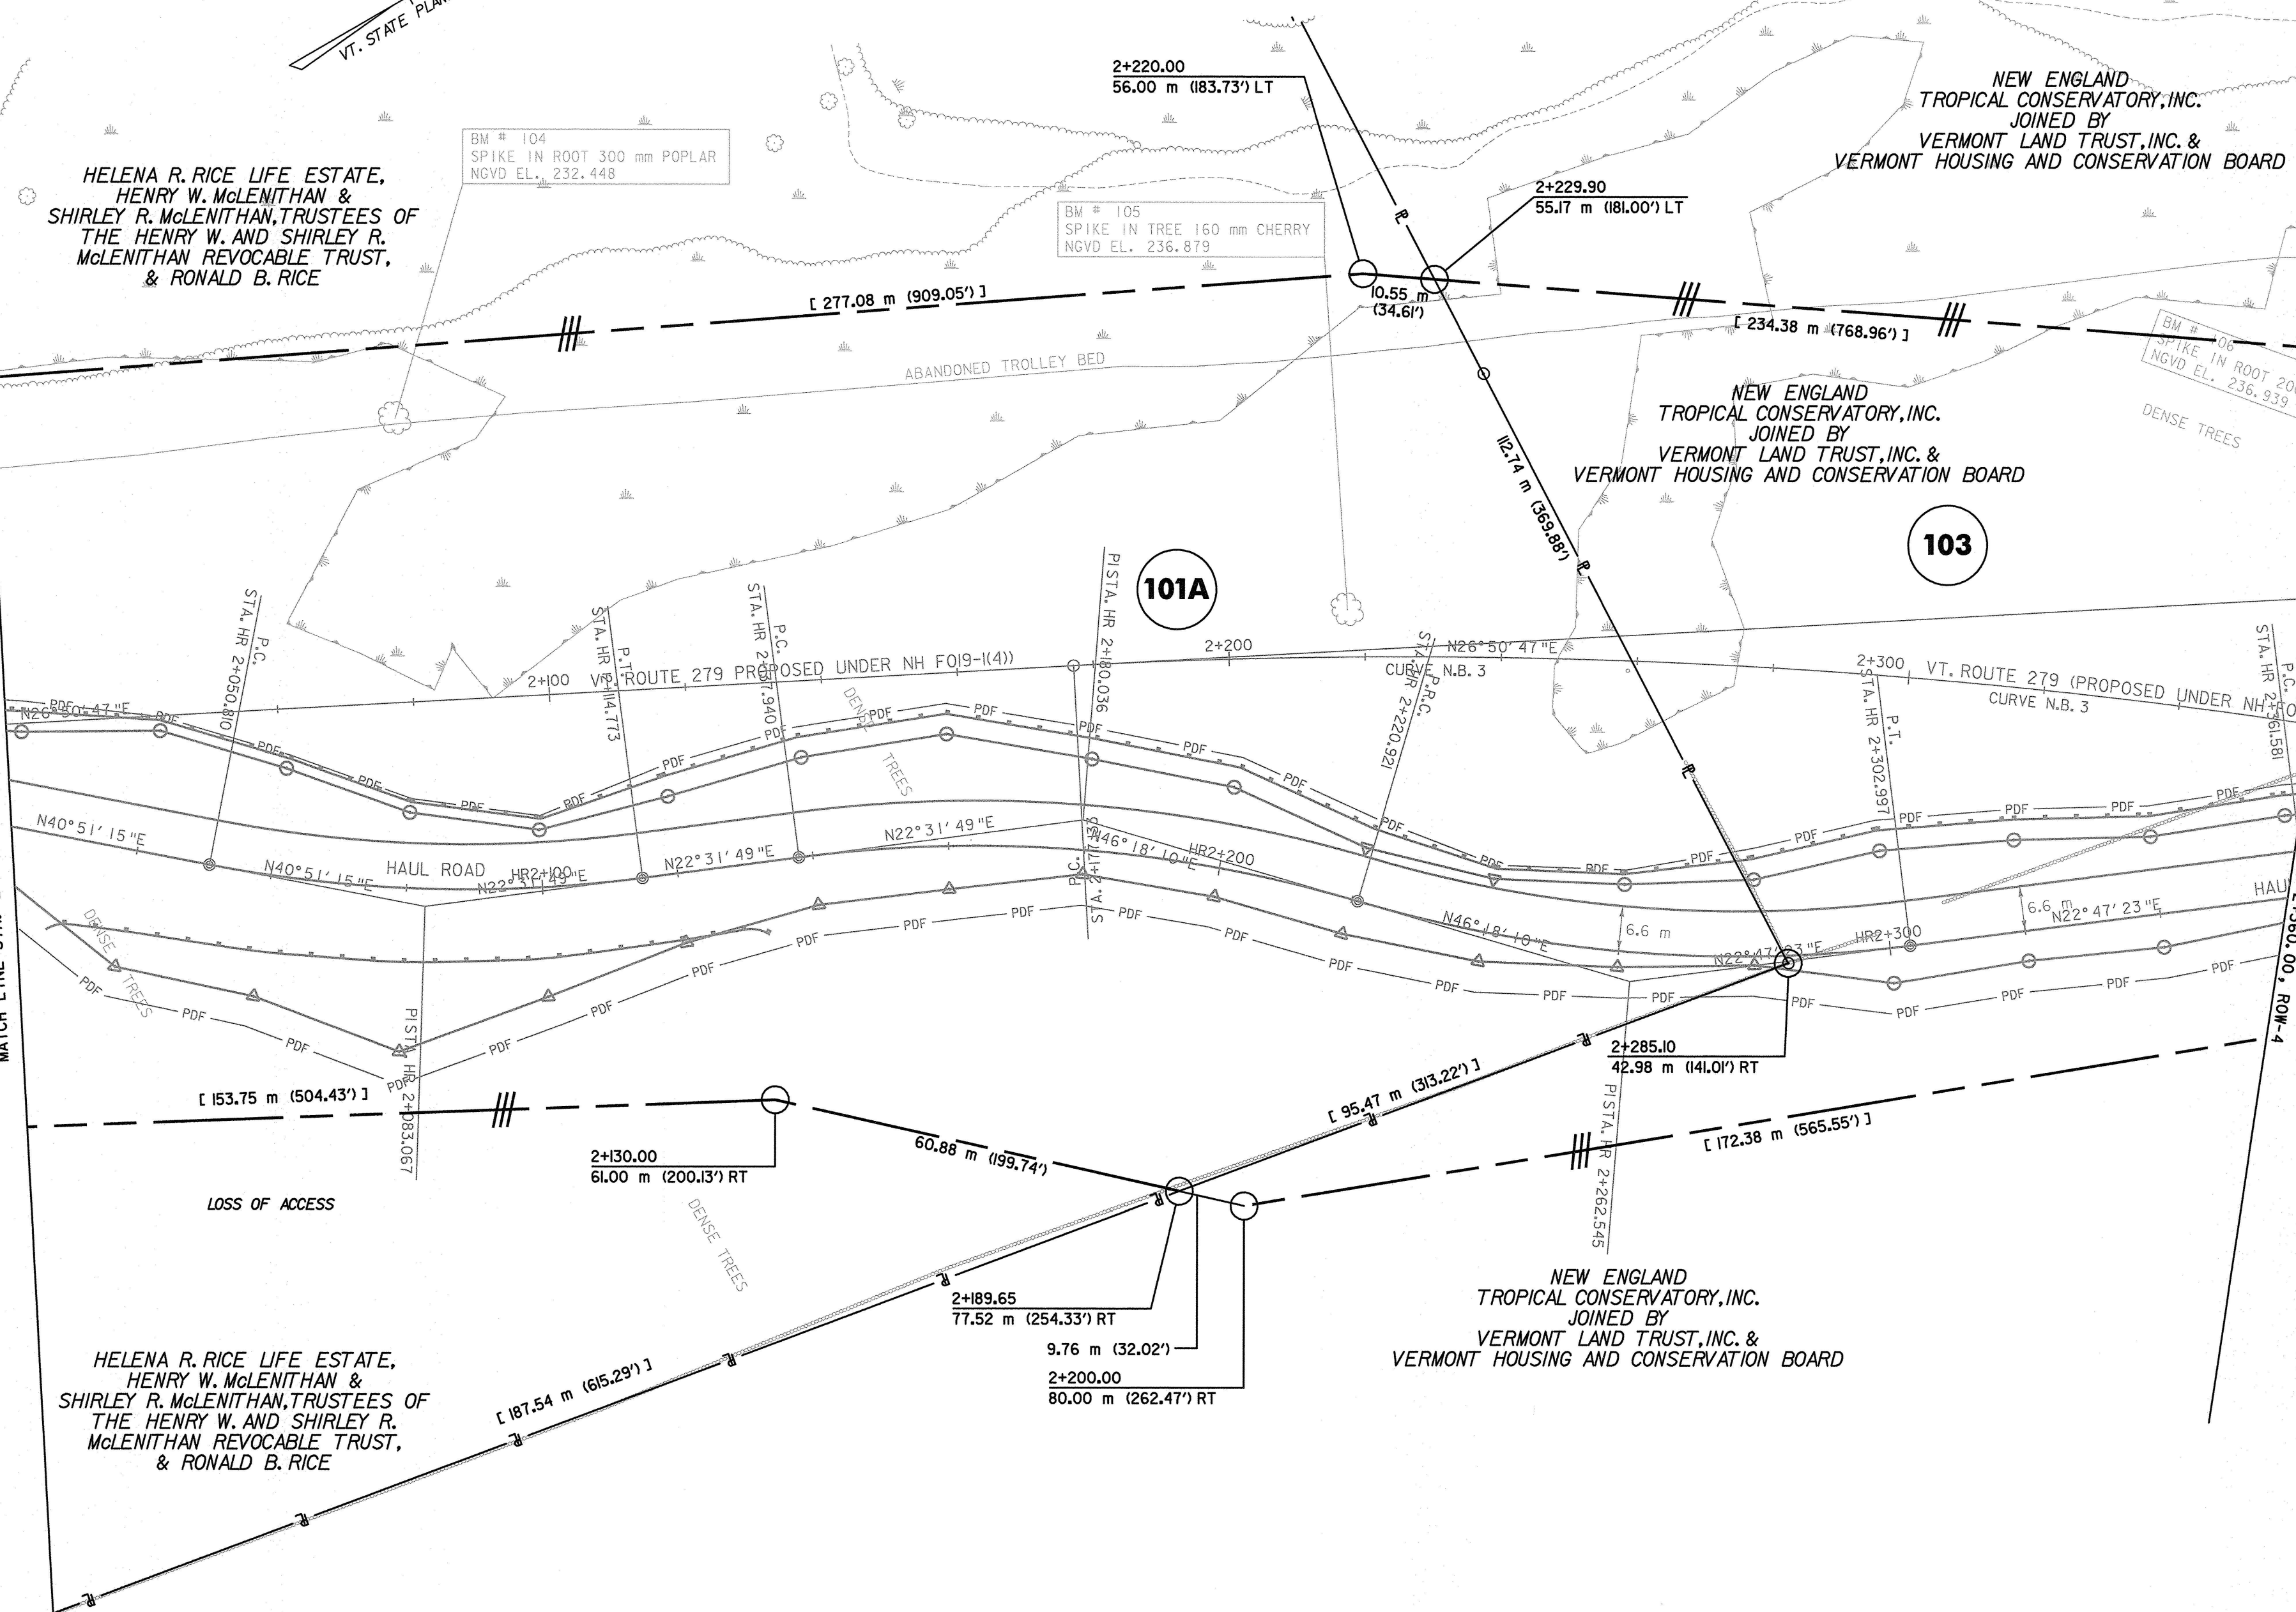

HELENA R. RICE LIFE ESTATE,
HENRY W. McLENITHAN &
SHIRLEY R. McLENITHAN, TRUSTEES OF
THE HENRY W. AND SHIRLEY R.
McLENITHAN REVOCABLE TRUST,
& RONALD B. RICE


NEW ENGLAND
TROPICAL CONSERVATORY, INC.
JOINED BY
VERMONT LAND TRUST, INC. &
VERMONT HOUSING AND CONSERVATION BOARD

CURVE N.B. 3
P.C. = STA. 2+177.133
P.T. = STA. 2+893.211
Δ = 45° 35' 13" RT.
R = 900.00 m
T = 378.205 m
L = 716.078 m
E = 76.237 m
e_{max} = 0.060 DN. RT.

LINES SHOWN ON THIS PLAN AS EXISTING
PROPERTY LINES P/L ARE BELIEVED TO
BE ACCURATE BUT SHOULD NOT BE RELIED
UPON FOR PURPOSES UNRELATED TO THE
STATE OF VERMONT'S ACQUISITION OF LAND
AND RIGHTS FOR THIS PROJECT.

THIS SHEET TO BE USED
FOR RIGHT-OF-WAY
INFORMATION ONLY

DATUM
VERTICAL NAVD 88
HORIZONTAL NAD 83 (1992)

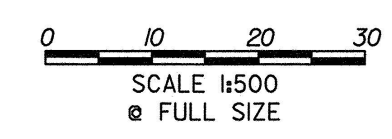

**R.O.W.
PLAN
ROW-3**

PROJECT NAME: BENNINGTON BYPASS	PROJECT NUMBER: NH FO19-I(4)
DESIGN FILE NAME: c:\dh\bennington\row	PLOT DATE: 2-03-06
PROJECT LEADER: JDP	DRAWN BY: MBB
	CHECKED BY: GAK
SHEET: 7 OF 13	