
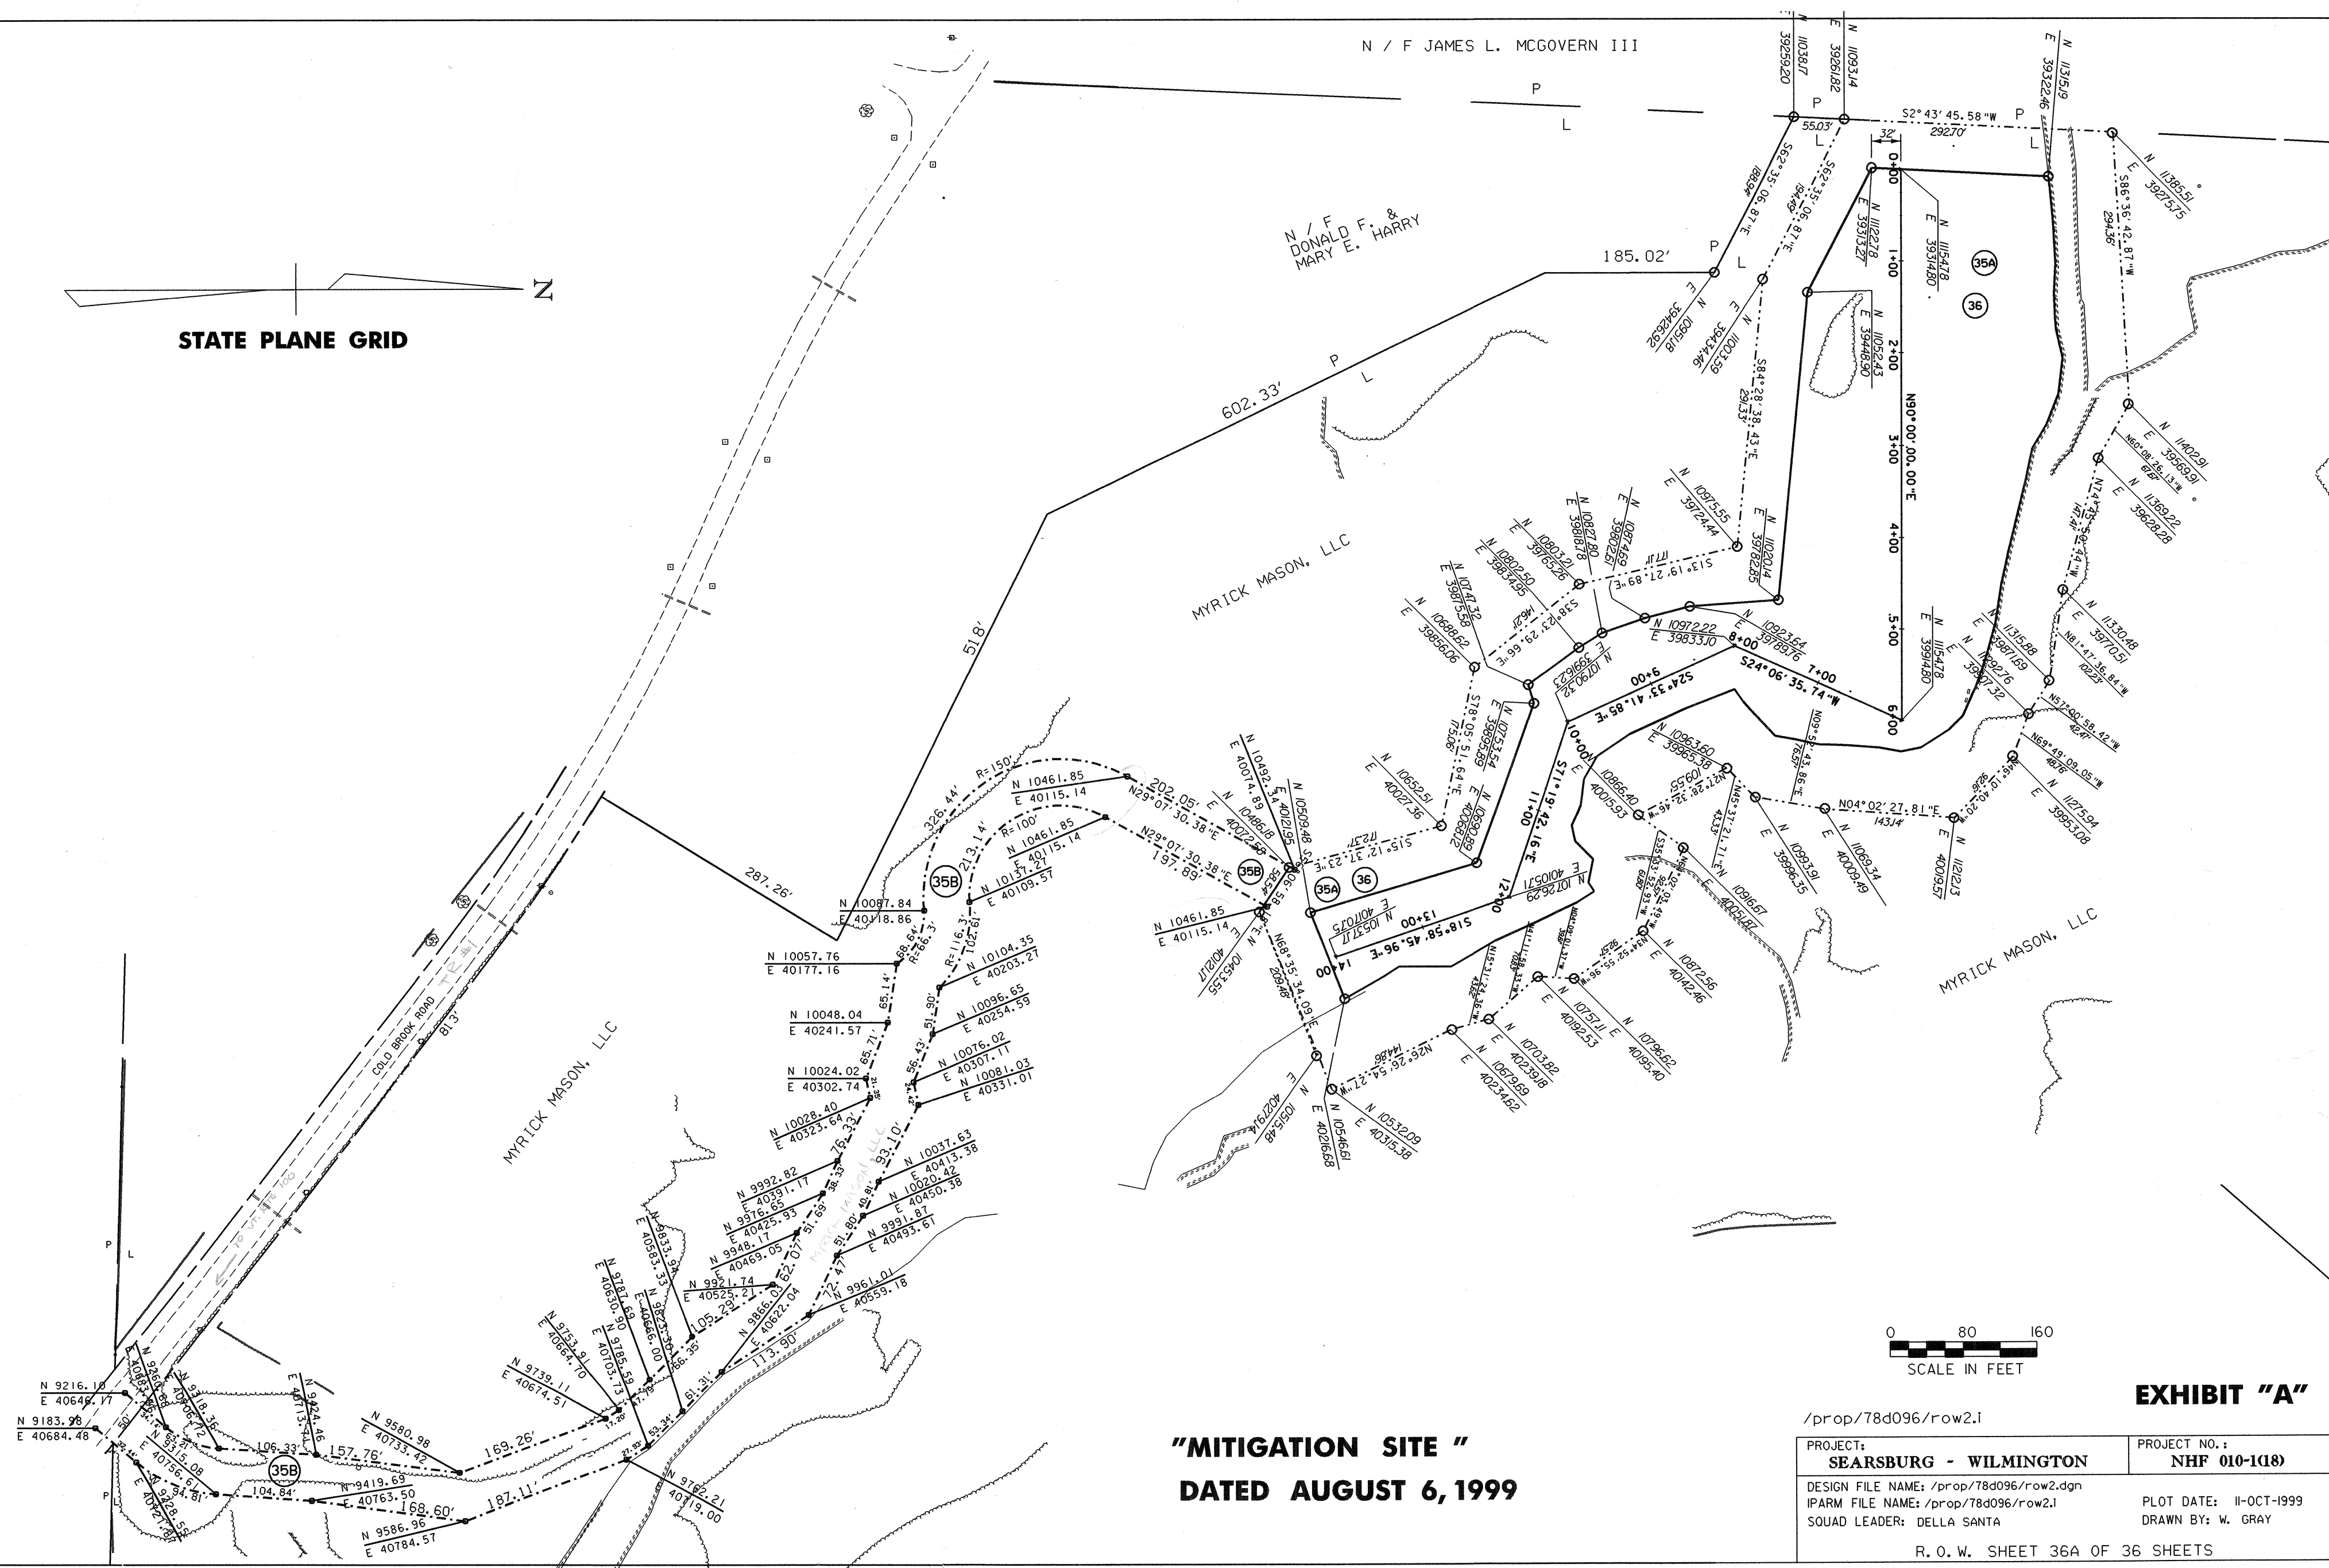


Original Drawing - Ink on Polyester film meeting the requirements of 27 V.S.A. § 1403

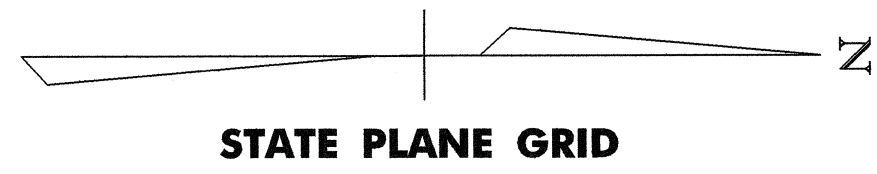

"MITIGATION SITE "
DATED AUGUST 6, 1999

/prop/78d096/row2.1

PROJECT: SEARSBURG - WILMINGTON	PROJECT NO.: NHF 010-108
DESIGN FILE NAME: /prop/78d096/row2.dgn	PLOT DATE: 11-OCT-1999
IPARM FILE NAME: /prop/78d096/row2.1	DRAWN BY: W. GRAY
SQUAD LEADER: DELLA SANTA	

R. O. W. SHEET 36A OF 36 SHEETS

EXHIBIT "A"