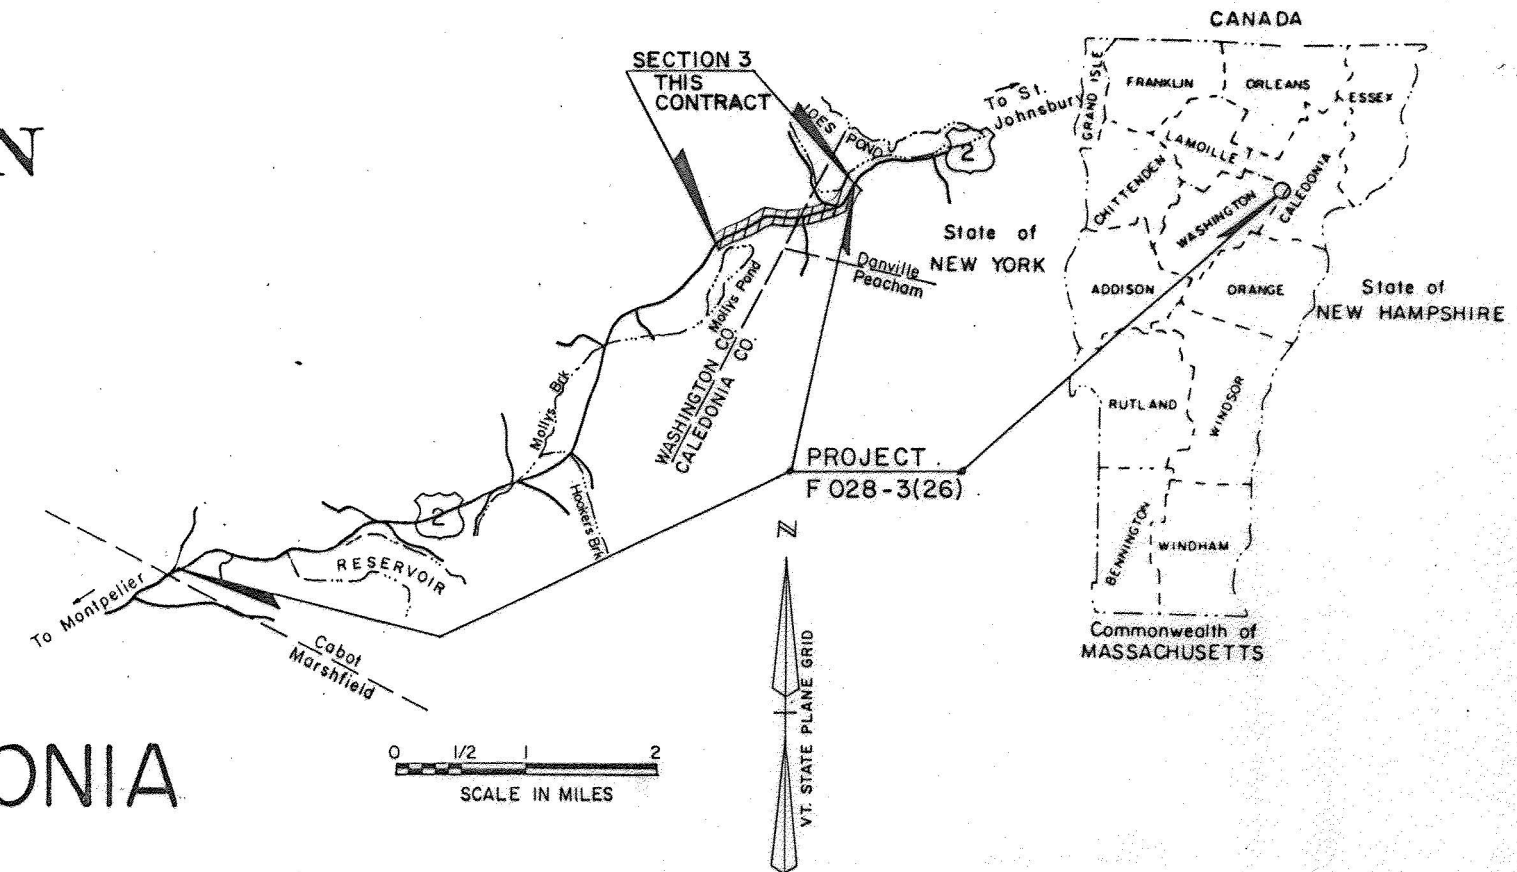


R.O.W. PLANS

STATE OF VERMONT
AGENCY OF TRANSPORTATION



PROPOSED IMPROVEMENT
TOWNS OF CABOT - DANVILLE
COUNTIES OF WASHINGTON-CALEDONIA
U.S. ROUTE 2 (F.A.P.)
MONTPELIER-ST. JOHNSBURY ROAD



BEGINNING AT A POINT ON U.S. ROUTE 2 APPROXIMATELY 5.290 MILES
NORTHEAST OF THE MARSHFIELD - CABOT TOWN LINE AND EXTENDING IN
A NORTHEASTERLY DIRECTION APPROXIMATELY 1.304 MILES.

LENGTH OF ROADWAY 6882.62 FEET 1.304 MILES
LENGTH OF PROJECT 6882.62 FEET 1.304 MILES
LENGTH OF R.O.W. PROJECT 7989.00 FEET 1.513 MILES

PROJECT INVOLVES RECONSTRUCTION AND WIDENING OF A
PORTION OF U.S. ROUTE 2, INCLUDING GRADING, DRAINAGE,
SUBBASE, PAVEMENT AND RELATED WORK.

BEGIN R.O.W. PROJECT
F 028-3(26) STA. 500+00 37' LT. SECTION III

END RELINQUISHMENT # 300
TH 117 REV. STA. 31+73 25' LT.

END APPROACH
STA 570+00.00
MM 0.389

BEGIN RELINQUISHMENT # 300
TH 117 STA. 563 + 49 37' LT.

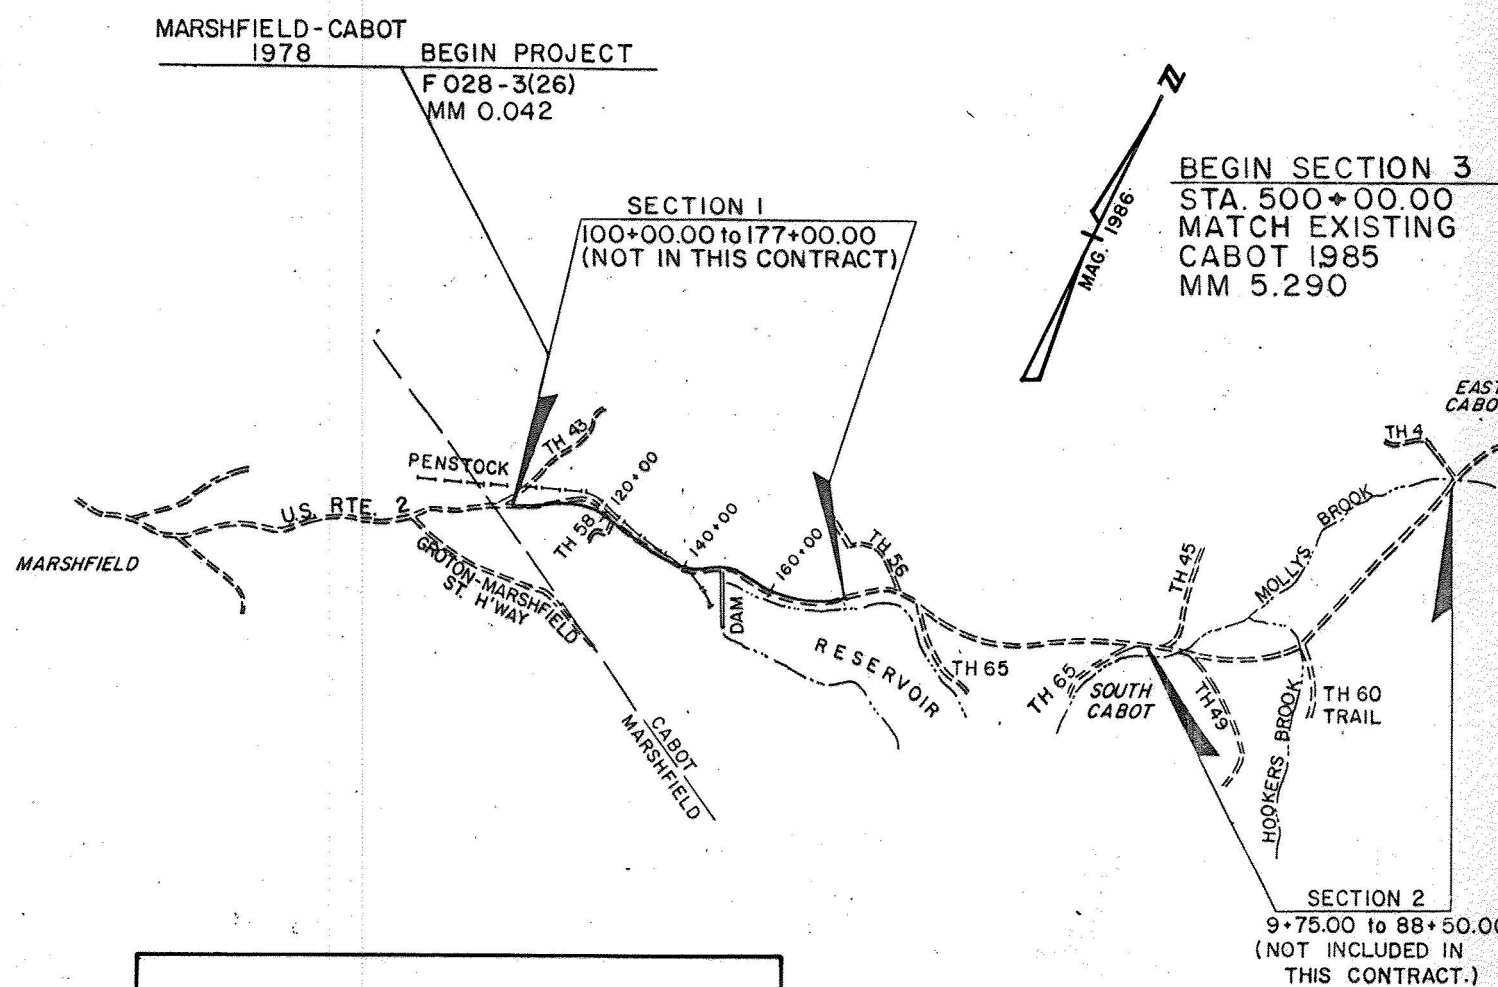
END MAINT. AGREE. AREA # 301
STA. 363+75 37' LT. (LENGTH 25')

BEGIN MAINT. AGREE. AREA # 301
STA. 363+80 12' LT.

END R.O.W. PROJECT
F 028-3(26) STA. 570+95, Q SECTION III

END MAINT. AGREE. AREA # 300
STA. 549+25 45' LT. (LENGTH 33')

BEGIN MAINT. AGREE. AREA # 300
STA. 549+48 12' RT.



ALL DRIVES AS INDICATED ON PLANS
ARE SUBJECT TO PERMITS PURSUANT
TO TITLE 19 SECTION III, V.S.A.

DATUM table with vertical and horizontal datum information.

CONVENTIONAL SIGNS table listing symbols for county lines, town lines, fences, etc.

THESE PLANS ARE SUBJECT TO SUCH ENGINEERING
CHANGES AS MAY BE REQUIRED BY THE FEDERAL HIGHWAY
ADMINISTRATION OR THE CHIEF ENGINEER.
CONSTRUCTION IS TO BE CARRIED ON IN ACCORDANCE
WITH THESE PLANS AND THE STANDARD SPECIFICATIONS
FOR CONSTRUCTION DATED 1990, AS APPROVED BY THE
FEDERAL HIGHWAY ADMINISTRATION ON MARCH 15, 1990
FOR USE ON THIS PROJECT, INCLUDING ALL SUBSEQUENT
REVISIONS AND SUCH REVISED SPECIFICATIONS AND
SPECIAL PROVISIONS AS ARE INCORPORATED IN THESE PLANS.

SECTION 3 CONSTRUCTION

APPROVED [Signature] DATE 7/7/98
for Director of Project Development

APPROVED [Signature] DATE 7/7/98
Chief, Right of Way

BRYANT ASSOCIATES, INC.
CONSULTING ENGINEERS
BOSTON SYRACUSE

CABOT-DANVILLE
F 028-3(26) SECTION III
R.O.W. SHEET 1 OF 29 SHEETS

**STATE OF VERMONT
AGENCY OF TRANSPORTATION
RIGHT OF WAY PLANS
ALPHABETICAL INDEX**

GRANTOR	SHEET NO.	PARCEL NO.
A ADDARIO, FRANK & THERESA C.	25, 26, 27	308
B BLACKADAR, DOROTHY N.	27, 28	314
C COOK, CRAIG M. & BARBARA A.	25	304
D DANNENBERG, BONNIE J. & PETER	25	306
E		
F		
G GRISGRABER, ELIZABETH M. - TRUST & RUSINIAK, JAMES LIFE ESTATE	26, 27	310

GRANTOR	SHEET NO.	PARCEL NO.
H		
I		
J JONES, NANCY P.	25	305
K		
L LEMIEUX, MICHAEL R. & KIMBERLY K.	25, 26	309
L LESPERANCE, PAUL P. & ELIZABETH M.	25	307
M MAY, ALBERT C.	24, 25	302
N		

GRANTOR	SHEET NO.	PARCEL NO.
O OLSEN, FREDERICK J. & MARIANNE H.	25	303
P PRICE, MARTHA R. & SCHROEDER, LUELLE C.	24	301
Q		
R ROBINSON, CLAYTON A. & CAROL N.	27, 28	313
R ROBINSON, JASON E. & THERESA A.	28	316
R RUSINIAK, JAMES - LIFE ESTATE & GRISGRABER TRUST	26, 27	310
S SCOTT, JOHN G. & JANET	27	311
S SCHROEDER, LUELLE C. & PRICE, MARTHA R.	24	301
S STATE OF VERMONT (FORMERLY RIBOLINI, LENDWAY, & THETFORD)	23, 29	318
T TOWN OF DANVILLE		317

GRANTOR	SHEET NO.	PARCEL NO.
U		
V		
W WARD, WILLIAM E. & ELIZABETH J.	28	315
X		
Y		
Z		
*		

TABLE OF PROJECT PROPERTY ACQUISITION

**STATE OF VERMONT
AGENCY OF TRANSPORTATION
RIGHT OF WAY PLANS
DETAIL SHEET**

PARCEL NO.	GRANTOR	SHEET NO.	BEGINNING STATION	ENDING STATION	TAKING	REM.	RIGHTS	TITLE TAKEN	DATE	TOWN OR CITY RECORDED	BK.	PG.	REMARKS	REVISION NO.	SHEET	DESCRIPTION OF REVISION	DATE	MADE BY	APPROVED BY	
301	PRICE, MARTHA R. & SCHROEDER, LUELLA C.	24	500+00 LT. 500+30 LT. 500+10 LT. 502+00 LT. 500+88 LT. 500+00 LT.	503+07 LT. 502+50 LT. 503+07 LT. 503+07 LT.	1530 S.F. ±		REMOVE & RESET (T) SLOPE (T) 3095 S.F. ± CONST. (T) 845 S.F. ± DRIVE (T) LANDSCAPE (T)			CABOT			SIGN - PERSONAL 14' GRAVEL MM 0531							
302A	MAY, ALBERT C.	24, 25	500+00 RT. 500+00 RT. 500+35 RT. 501+05 RT. REV. 507+15 RT. REV. 508+08 RT. REV. 510+00 RT. REV. 510+50 RT. REV. 510+97 RT.	REV. 512+94 RT. REV. 512+95 RT. 500+75 RT. REV. 507+70 RT. REV. 510+50 RT. REV. 512+95 RT.	0.76A±		CONST. (T) 0.31A± SLOPE (T) 50 S.F. ± SLOPE (T) 0.38A± CUL., DIT. & DR. (P) SLOPE (T) 0.17A± CUL. DIT. & DR. (P) SLOPE (P) 0.25A± CUL. DIT. & DR. (P)			CABOT										
302B		24, 25	503+07 LT. 503+07 LT. REV. 503+65 LT. REV. 504+55 LT. 503+07 LT. REV. 505+50 LT. REV. 508+23 LT. REV. 509+50 LT. REV. 511+50 LT.	REV. 507+20 LT. REV. 504+65 LT. REV. 505+50 LT. REV. 512+91 LT. REV. 509+50 LT. REV. 507+55 LT. REV. 511+20 LT.	0.10A±		CONST. (T) 1170 S.F. ± SLOPE (T) 1575 S.F. ± DRIVE (T) LANDSCAPE (T) SLOPE (P) 0.12A± DRIVE (T) SLOPE (T) 1325 S.F. ± DRIVE (T)						14' GRAVEL MM 0538 20' GRAVEL MM 0544 14' GRAVEL MM 0551							
302C		24, 25	REV. 504+00 RT.	REV. 512+91 LT.	0.52A±		ALL R. T. & I.						HWY EASE US RTE 2							
303A	OLSEN, FREDERICK J. & MARIANNE H.	25	REV. 512+91 LT. REV. 512+94 RT. REV. 512+92 RT.	REV. 513+14 RT. REV. 513+15 RT. REV. 513+15 RT.	880 S.F. ±		ALL R. T. & I. SLOPE (P) 1360 S.F. ± CONST. (T) 200 S.F. ±			CABOT			20' R. O. W. ACROSS PARCEL 304A							
303B		25	REV. 514+85 LT.	REV. 515+12 LT.			CONST. (T) 235 S.F. ±													
303C		25	518+40 LT. 518+40 LT. 519+50 LT. 520+00 LT. 521+15 LT. 521+30 LT.	521+44 LT. 519+50 LT. 520+77 LT. 521+46 LT. 521+45 LT. 521+45 LT.	2950 S.F. ±		SLOPE (P) 2015 S.F. ± SLOPE (T) 1570 S.F. ± CONST. (T) 1240 S.F. ± SLOPE (T) 190 S.F. ± CULVERT (P)													
PARCEL 303 CONTINUED ON NEXT SHEET																				

ACCT: R.Kehne
M:\78d058\RightOfWay\rd058d3.dgn
DATE PLOTTED 03-FEB-2000

DR. (P)- DRAINAGE RIGHT
DIT. (P)- DITCHING RIGHT
CH. (P)- CHANNEL RT.
DRIVE (T)- DRIVE RIGHT
CUL. (P)- CULVERT RIGHT
[W]- WATER SOURCES

PRESENT R.O.W.
 TAKING WITHOUT ACCESS
 TAKING WITHOUT ACCESS ALONG PROPERTY LINE
 TAKING WITH ACCESS
 PERMANENT EASEMENT
 TEMPORARY EASEMENT

LEGEND
 C&T (P)
 CLEAR ZONE
 CONSTRUCTION EASEMENT
 SLOPE RIGHTS
 PROPERTY LINE
 TOP OF CUT
 TOE OF SLOPE

APPROVED: LAWRENCE W. BLISS DATE: 07-01-98
AGENT D, PLANS & TITLES

R. O. W. PLANS

CABOT-DANVILLE
F 028-3(26)
SECTION 3
SHEET 16 OF 29

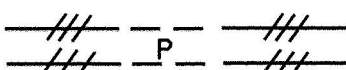
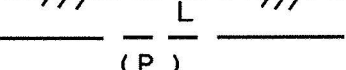
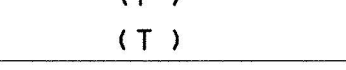
TABLE OF PROJECT PROPERTY ACQUISITION

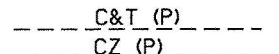
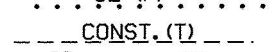
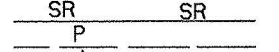
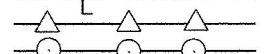
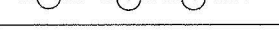

**STATE OF VERMONT
AGENCY OF TRANSPORTATION
RIGHT OF WAY PLANS
DETAIL SHEET**

PARCEL NO.	GRANTOR	SHEET NO.	BEGINNING STATION	ENDING STATION	TAKING	REM.	RIGHTS	TITLE TAKEN	DATE	TOWN OR CITY RECORDED	BK.	PG.	REMARKS	REVISION NO.	SHEET	DESCRIPTION OF REVISION	DATE	MADE BY	APPROVED BY	
303D	PARCEL 303 CONTINUED FROM PREVIOUS SHEET OLSEN, FREDRICK J. & MARIANNE H.	25	518+40 LT.	521+42 CL	0.17A±		ALL R. T. & I.						HWY EASE VT. US RTE. 2							
303E		25	REV. 512+91 LT.	REV. 515+23 LT	0.15A±		ALL R. T. & I.						HWY EASE VT. US RTE. 2							
304A	COOK, CRAIG M. & BARBARA A.	25	REV. 512+91 LT. REV. 512+94 RT. REV. 512+94 RT. REV. 515+00 RT. REV. 515+00 RT. 517+05 RT.	518+34 RT. REV. 515+00 RT. 518+34 RT. REV. 515+34 RT.	0.56A±		SLOPE (P) 0.25A± CONST. (T) 0.13A± SLOPE (T) 0.21A± REMOVE & RESET DRIVE (T)			CABOT			ELEC. FENCE 14' GRAVEL MM 0561							
304B		25	REV. 515+20 LT. 518+25 LT. 518+00 LT.	518+40 LT.			DRIVE (T) DRIVE (T) SLOPE (T) 545 S.F. ±						14' GRAVEL MM 0558 14' GRAVEL MM 0563							
304C		25	REV. 512+91 LT.	518+40 LT.	0.49A±		ALL R. T. & I.						HWY EASE VT. US RTE. 2							
304D		25	REV. 512+91 LT.	REV. 513+11 LT.	500 S.F. ±		ALL R. T. & I.						PARCEL 303							
305A	JONES, NANCY P.	25	518+34 RT. 518+34 RT. 519+50 RT. 518+34 RT. 519+40 RT. 519+00 RT. 521+50 RT. 521+95 RT. 521+95 RT. 521+18 RT.	522+04 RT. 519+50 RT. 522+04 RT. 522+04 RT. 521+00 RT. 522+04 RT. 522+04 RT.	0.15A±		DITCH (T) 2040 S.F. ± SLOPE (T) 1235 S.F. ± CONST. (T) 4150 S.F. ± LANDSCAPE (T) DITCH (P) 350 S.F. ± CUL. & DR. (P) DRIVE (T)						PLANT WHITE SPRUCE TREES* BARBWIRE FENCE STONE WALL 14' GRAVEL MM 0569							
305B		25	518+34 LT.	522+04 RT.	0.21A±		ALL R. T. & I.						HWY EASE VT. US RTE. 2							

ACCT. Rkehne
M:\78d058\RightOfWay\rd058d3.dgn
DATE PLOTTED 03-FEB-2000

DR. (P)- DRAINAGE RIGHT
DIT. (P)- DITCHING RIGHT
CH. (P)- CHANNEL RT.
DRIVE (T)- DRIVE RIGHT
CUL. (P)- CULVERT RIGHT
[W]- WATER SOURCES

PRESENT R.O.W.
 TAKING WITHOUT ACCESS
 TAKING WITHOUT ACCESS ALONG PROPERTY LINE
 TAKING WITH ACCESS
 (P) PERMANENT EASEMENT
 (T) TEMPORARY EASEMENT

LEGEND
 CLEARING & TRIMMING
 CLEAR ZONE
 CONSTRUCTION EASEMENT
 SLOPE RIGHTS
 PROPERTY LINE
 TOP OF CUT
 TOE OF SLOPE

APPROVED: LAWRENCE W. BLISS DATE: 07-01-98
AGENT D. PLANS & TITLES

R. O. W. PLANS
CABOT-DANVILLE
F 028-3(26)
SECTION 3
SHEET 17 OF 29

TABLE OF PROJECT PROPERTY ACQUISITION

**STATE OF VERMONT
AGENCY OF TRANSPORTATION
RIGHT OF WAY PLANS
DETAIL SHEET**

PARCEL NO.	GRANTOR	SHEET NO.	BEGINNING STATION	ENDING STATION	TAKING	REM.	RIGHTS	TITLE TAKEN	DATE	TOWN OR CITY RECORDED	BK.	PG.	REMARKS	REVISION NO.	SHEET	DESCRIPTION OF REVISION	DATE	MADE BY	APPROVED BY		
306A	DANNENBERG, BONNIE J. & PETER	25	521+42 LT. 521+44 LT. 521+47 LT. 521+47 LT. 521+42 LT. 521+87 LT. 521+85 LT. 521+46 LT.	522+01 LT. 521+47 LT. 521+55 LT. 521+85 LT. 521+90 LT. 522+00 LT. 522+00 LT. 522+00 LT.	520 S.F. ±		CULVERT (P) DITCH (P) DRAINAGE (P) SLOPE (T) 620 S.F. ± CULVERT (P) DITCH (P) 425 S.F. ± CONST. (T) 930 S.F. ±			CABOT											
306B		25	521+42 CL	522+04 LT.	1525 S.F. ±		ALL R. T. & I.						HWY EASE VT. US RTE. 2								
307A	LESPERANCE, PAUL P. & ELIZABETH M.	25	522+00 LT. 522+00 LT. 522+00 LT. 523+15 LT. 523+40 LT. 523+40 LT. 524+30 LT.	524+35 LT. 522+55 LT. 522+50 LT. 524+00 LT. 524+00 LT.	820 S.F. ±		SLOPE (T) 500 S.F. ± CONST. (T) 775 S.F. ± DRIVE (T) SLOPE (T) 305 S.F. ± ALL R. T. & I. DRIVE (T)			CABOT			20' GRAVEL MM 0573 FLOWER GARDEN 40' GRAVEL MM 0575								
307B		25	522+04 LT.	524+82 LT.	0.16A±		ALL R. T. & I.						HWY EASE VT. US RTE. 2								
307C		25	522+04 LT. 522+04 RT. 522+04 RT. 522+04 RT.	522+14 RT. 522+15 RT. 522+15 RT. 522+08 RT.	420 S.F. ±		ALL R. T. & I. SLOPE (P) 210 S.F. ± CONST. (T) 420 S.F. ± DITCH (P)						10' R. O. W. & US RTE. 2								
308A	ADDARIO, FRANK & THERESA C.	25, 26 27	522+04 RT. 522+04 RT. 522+04 RT. 522+04 RT. 524+00 RT. 524+26 RT. 525+33 RT. 527+30 RT. 527+33 RT. 527+00 RT. 533+00 RT. 539+50 RT. 539+45 RT. 539+57 RT. 540+00 RT. 540+50 RT. 540+90 RT.	543+07 RT. 523+00 RT. 542+96 RT. 522+08 RT. 524+00 RT. 524+74 RT. 525+77 RT. 527+35 RT. 539+45 RT. 540+00 RT. 542+98 RT. 540+95 RT. 542+00 RT. 541+00 RT.	2.03A±		SLOPE (P) 1145 S.F. ± CONST. (T) 0.48A± DITCH (P) DRIVE (T) SLOPE (T) 230 S.F. ± SLOPE (T) 235 S.F. ± DITCH (P) CUL. & DR. (P) SLOPE (T) 0.39A± DRIVE (T) DRIVE (T) CULVERT (P) SLOPE (T) 0.12A± DRAINAGE (P) DITCH (P) 1356 S.F. ± CULVERT (P)			CABOT			14' GRAVEL MM 0574 14' GRAVEL MM 0591 14' GRAVEL MM 0604								
			PARCEL 308 CONTINUED ON NEXT SHEET																		

DR. (P)- DRAINAGE RIGHT
DIT. (P)- DITCHING RIGHT
CH. (P)- CHANNEL RT.
DRIVE (T)- DRIVE RIGHT
CUL. (P)- CULVERT RIGHT
[W]- WATER SOURCES

PRESENT R.O.W.
 TAKING WITHOUT ACCESS
 TAKING WITHOUT ACCESS ALONG PROPERTY LINE
 TAKING WITH ACCESS
 PERMANENT EASEMENT
 TEMPORARY EASEMENT

LEGEND
 C&T (P) CLEARING & TRIMMING
 CZ (P) CLEAR ZONE
 CONST. (T) CONSTRUCTION EASEMENT
 SR SLOPE RIGHTS
 P PROPERTY LINE
 TOP OF CUT
 TOE OF SLOPE

APPROVED: LAWRENCE W. BLISS DATE: 07-01-98
AGENT D. PLANS & TITLES

R. O. W. PLANS
CABOT-DANVILLE
F 028-3(26)
SECTION 3
SHEET 18 OF 29

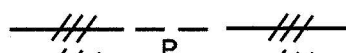
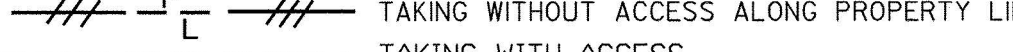
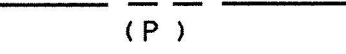
TABLE OF PROJECT PROPERTY ACQUISITION

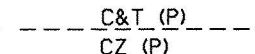
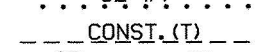
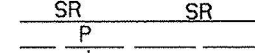
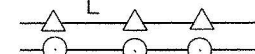
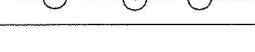

**STATE OF VERMONT
AGENCY OF TRANSPORTATION
RIGHT OF WAY PLANS
DETAIL SHEET**

PARCEL NO.	GRANTOR	SHEET NO.	BEGINNING STATION	ENDING STATION	TAKING	REM.	RIGHTS	TITLE TAKEN	DATE	TOWN OR CITY RECORDED	BK.	PG.	REMARKS	REVISION NO.	SHEET	DESCRIPTION OF REVISION	DATE	MADE BY	APPROVED BY	
308B	PARCEL 308 CONTINUED FROM PREVIOUS SHEET ADDARIO, FRANK & THERESA C.	25, 26 27	522+04 LT.	543+07 LT.	1.23A±		ALL R. T. & I.						HWY EASE VT. US RTE. 2							
309A	LEMIEUX, MICHAEL R. & KIMBERLY K.	25, 26	524+92 LT. 525+35 LT. 525+45 LT. 532+10 LT. 540+48 LT. 540+40 LT. 540+50 LT.	529+60 LT. 540+45 LT. 540+92 LT. 540+65 LT. 540+50 LT.			SLOPE (T) 1975 S.F. ± DRIVE (T) CONST. (T) 0.34A± SLOPE (T) 0.28A± CULVERT (P) DITCH (P) DRAINAGE (P)			CABOT			20' GRAVEL MM 0577							
309B		25, 26	524+82 LT.	540+94 LT.	0.96A±		ALL R. T. & I.						HWY EASE VT. US RTE. 2							
309C		25	522+04 LT. 522+04 RT. 522+04 RT. 522+04 RT.	522+14 RT. 523+15 RT. 523+15 RT. 522+08 RT.	420 S.F. ±		ALL R. T. & I. SLOPE (P) 210 S.F. ± CONST. (T) 420 S.F. ± DITCH (P)						10' R.O.W. & HWY EASE VT. US RTE. 2							
310A	GRISGRABER, ELIZABETH M. TRUSTEE OF THE ELIZABETH M. GRISGRABER 1991 REVOCABLE TRUST. RUSINIAK, JAMES - LIFE ESTATE	26, 27	548+92 LT. 540+40 LT. 540+50 LT. 540+45 LT. 541+85 LT. 541+00 LT. 542+00 LT. 542+00 LT.	549+22 LT. 541+10 LT. 541+00 LT. 541+00 LT. 541+60 LT. 549+30 LT. 549+25 LT.	40 S.F. ±		CONST. (T) 505 S.F. ± CUL. & DR. (P) DITCH (P) 270 S.F. ± DRIVE (T) EASE (T) CONST. (T) 0.16A± SLOPE (T) 0.10A±			CABOT			14' GRAVEL MM 0608 REALIGN OVERFLOW PIPE							
310B		27	542+98 RT. 542+96 RT. 542+94 RT.	548+83 RT. 548+64 RT. 548+55 RT.	0.67A±		SLOPE (T) 0.20A± CONST. (T) 0.13A±													
310C		26, 27	540+92 LT.	549+22 LT.	0.78A±		ALL R. T. & I.						HWY EASE VT. US RTE. 2							

ACCT.RKehne
M:\78d058\RightOfWay\rd058d3.dgn
DATE PLOTTED 03-FEB-2000

DR. (P)- DRAINAGE RIGHT
DIT. (P)- DITCHING RIGHT
CH. (P)- CHANNEL RT.
DRIVE (T)- DRIVE RIGHT
CUL. (P)- CULVERT RIGHT
[W]- WATER SOURCES

PRESENT R.O.W.
 TAKING WITHOUT ACCESS
 TAKING WITHOUT ACCESS ALONG PROPERTY LINE
 TAKING WITH ACCESS
 (P) PERMANENT EASEMENT
 (T) TEMPORARY EASEMENT

LEGEND
 CLEARING & TRIMMING
 CLEAR ZONE
 CONSTRUCTION EASEMENT
 SLOPE RIGHTS
 PROPERTY LINE
 TOP OF CUT
 TOE OF SLOPE

APPROVED: LAWRENCE W. BLISS DATE: 07-01-98
AGENT D, PLANS & TITLES

R. O. W. PLANS

CABOT-DANVILLE
F 028-3(26)
SECTION 3
SHEET 19 OF 29

**STATE OF VERMONT
AGENCY OF TRANSPORTATION
RIGHT OF WAY PLANS
DETAIL SHEET**

TABLE OF PROJECT PROPERTY ACQUISITION

PARCEL NO.	GRANTOR	SHEET NO.	BEGINNING STATION	ENDING STATION	TAKING	REM.	RIGHTS	TITLE TAKEN	DATE	TOWN OR CITY RECORDED	BK.	PG.	REMARKS	REVISION NO.	SHEET	DESCRIPTION OF REVISION	DATE	MADE BY	APPROVED BY	
311A	SCOTT, JOHN G. & JANET	27	548+55 RT. 548+55 RT. 548+47 RT.	549+16 RT. TH 5 22+00 RT. TH 5 22+30 RT.	1415 S.F. ±		SLOPE (T) 2250 S.F. ± CONST. (T) 1300 S.F. ±			DANVILLE										
311B		27	548+83 RT.	549+69 RT.	2015 S.F. ±		ALL R. T. & I.						HWY EASE VT. US RTE. 2 & TH5							
311C		27	548+99 RT.	549+69 RT.	1625 S.F. ±								HWY EASE TH 5							
312													NOT USED							
313A	ROBINSON, CLAYTON A & CAROL N.	27, 28	549+56 RT. 549+50 RT. TH 5 22+35 LT. 556+50 RT. 558+50 RT. 559+17 RT.	560+22 RT. 560+22 RT. 556+50 RT. 558+50 RT. 560+22 RT.	0.26A±		CONST. (T) 0.25A± SLOPE (T) 0.28A± SLOPE (P) 3110 S.F. ± SLOPE (T) 2615 S.F. ± DRIVE (T)			DANVILLE			14' GRAVEL MM 0641							
313B		27, 28	549+16 RT.	560+22 RT.	0.69A±		ALL R. T. & I.						HWY EASE VT. US RTE. 2 TH 5							
313C		27	548+99 RT.	549+69	1510 S.F. ±		ALL R. T. & I.						HWY EASE TH 5							

DR. (P)- DRAINAGE RIGHT
DIT. (P)- DITCHING RIGHT
CH. (P)- CHANNEL RT.
DRIVE (T)- DRIVE RIGHT
CUL. (P)- CULVERT RIGHT
[W]- WATER SOURCES

PRESENT R.O.W.
TAKING WITHOUT ACCESS
TAKING WITHOUT ACCESS ALONG PROPERTY LINE
TAKING WITH ACCESS
PERMANENT EASEMENT
TEMPORARY EASEMENT

LEGEND
--- C&T (P) --- CLEARING & TRIMMING
... CZ (P) ... CLEAR ZONE
--- CONST. (T) --- CONSTRUCTION EASEMENT
--- SR --- SLOPE RIGHTS
--- P --- PROPERTY LINE
--- L --- TOP OF CUT
--- O --- TDE OF SLOPE

APPROVED: LAWRENCE W. BLISS DATE: 07-01-98
AGENT D, PLANS & TITLES

R. O. W. PLANS

CABOT-DANVILLE
F 028-3(26)
SECTION 3
SHEET 20 OF 29

TABLE OF PROJECT PROPERTY ACQUISITION

**STATE OF VERMONT
AGENCY OF TRANSPORTATION
RIGHT OF WAY PLANS
DETAIL SHEET**

PARCEL NO.	GRANTOR	SHEET NO.	BEGINNING STATION	ENDING STATION	TAKING	REM.	RIGHTS	TITLE TAKEN	DATE	TOWN OR CITY RECORDED	BK.	PG.	REMARKS	REVISION NO.	SHEET	DESCRIPTION OF REVISION	DATE	MADE BY	APPROVED BY	
314A	BLACKADAR, DOROTHY N.	28	560+22 RT. 560+22 RT. 561+90 RT.	562+17 RT. 561+70 RT.	2340 S.F. ±		SLOPE (T) 360 S.F. ± DRIVE (T)			DANVILLE			14' GRAVEL MM 0646							
314B		27, 28	549+22 LT. 549+24 LT. 549+86 LT. 550+00 LT. 553+20 LT. 556+00 LT. 556+20 LT. 557+50 LT. 557+90 LT. 559+42 LT. 559+44 LT. 559+10 LT. 560+76 LT.	561+82 LT. 554+00 LT. 551+70 LT. 553+80 LT. 561+85 LT. 557+25 LT. 558+10 LT. 559+59 LT. 560+76 LT. 561+76 LT.	0.46A±		CONST. (T) 0.10A± CUL. DIT. & DR. (P) SLOPE (T) 540 S.F. ± SLOPE (T) 500 S.F. ± CONST. (T) 0.17A± SLOPE (T) 970 S.F. ± CUL. DIT. & DR. (P) SLOPE (T) 10 S.F. ± DIT. & DR. (P) CULVERT (P)			DANVILLE			BARBWIRE FENCE ELECTRIC FENCE							
314C		27, 28	549+01 LT.	562+17 CL	0.89A±		ALL R. T. & I.			DANVILLE			HWY EASE VT. US RTE. 2							
315A	WARD, WILLIAM E. & ELIZABETH J.	28	561+76 LT. 561+95 LT. 562+00 LT. 561+82 LT. TH117 31+50 LT. 563+40 LT.	564+08 LT. 563+49 LT. 563+49 LT. TH117 32+40 LT. TH117 31+72 LT.	0.11A±		DITCH (P) 1760 S.F. ± DRAINAGE (P) CONST. (T) 2965 S.F. ± DRIVE (T) SLOPE (T) 270 S.F. ±			DANVILLE			14' GRAVEL							
315B		28	564+58 LT. TH117 31+35 RT. TH117 30+80 RT. 564+45 LT. 564+55 LT. 564+55 LT. 564+85 LT. 565+02 LT. 566+00 LT. 566+10 LT. 567+50 LT. 570+00 LT. TH117 32+40 RT.	570+00 LT. TH117 32+68 RT. 569+65 LT. 565+90 LT. 565+04 LT. 567+50 LT. 569+00 LT.	0.19A±	CONST. (T) 1275 S.F. ± DIT. & DR. (P) CONST. (T) 0.12A± SLOPE (T) 1160 S.F. ± REMOVE & RESET (T) DIT. & DR. (P) CULVERT (P) DRIVE (T) SLOPE (P) 3330 S.F. ± SLOPE (T) 2540 S.F. ± DRAINAGE (P)			DANVILLE			FOOT BRIDGE 20' GRAVEL MM 0654 ELECTRIC FENCE								
PARCEL 315 CONTINUED ON NEXT SHEET																				

ACCT. R.kehne
M:\78d058\RightOfWay\rd058d3.dgn
DATE PLOTTED 03-FEB-2000

DR. (P)- DRAINAGE RIGHT
DIT. (P)- DITCHING RIGHT
CH. (P)- CHANNEL RT.
DRIVE (T)- DRIVE RIGHT
CUL. (P)- CULVERT RIGHT
[W]- WATER SOURCES

PRESENT R.O.W.
 TAKING WITHOUT ACCESS
 TAKING WITHOUT ACCESS ALONG PROPERTY LINE
 TAKING WITH ACCESS
 PERMANENT EASEMENT
 TEMPORARY EASEMENT

LEGEND
 CLEARING & TRIMMING
 CLEAR ZONE
 CONSTRUCTION EASEMENT
 SLOPE RIGHTS
 PROPERTY LINE
 TOP OF CUT
 TOP OF SLOPE

APPROVED: LAWRENCE W. BLISS DATE: 07-01-98
AGENT D, PLANS & TITLES

R. O. W. PLANS
CABOT-DANVILLE
F 028-3(26)
SECTION 3
SHEET 21 OF 29


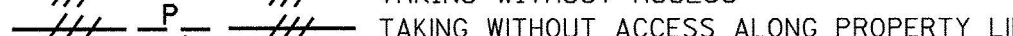

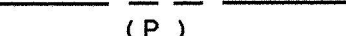
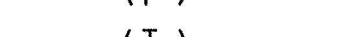
TABLE OF PROJECT PROPERTY ACQUISITION


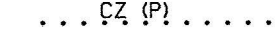


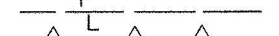

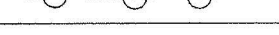
**STATE OF VERMONT
AGENCY OF TRANSPORTATION
RIGHT OF WAY PLANS
DETAIL SHEET**

PARCEL NO.	GRANTOR	SHEET NO.	BEGINNING STATION	ENDING STATION	TAKING	REM.	RIGHTS	TITLE TAKEN	DATE	TOWN OR CITY RECORDED	BK.	PG.	REMARKS	REVISION NO.	SHEET	DESCRIPTION OF REVISION	DATE	MADE BY	APPROVED BY	
315C	WARD, WILLIAM E. & ELIZABETH J.	28	564+44 RT. 565+00 RT. 565+42 RT. 566+00 RT. 568+10 RT. 565+55 RT. 568+62 RT. 568+72 RT. 564+40 RT.	570+00 RT. 569+87 RT. 568+52 RT. 568+42 RT. 565+70 RT. 569+75 RT.	0.14A±		DRIVE (T) CONST. (T) 0.10A± SLOPE (T) 2285 S.F.± DIT. & DR. (P) DITCH (P) DRIVE (T) SLOPE (P) 1720 S.F.± CONST. (T)						14' GRAVEL MM 0652 14' GRAVEL MM 0659 APPROACH							
315D		28	563+90 LT.	564+70 LT.	1500 S.F.±		ALL R. T. & I.						HWY EASE TH 117							
315E		28	561+76 CL	570+95 CL	0.86A±		ALL R. T. & I.						HWY EASE VT. US RTE. 2 & TH 117							
316A	ROBINSON, JASON E. & THERESA A.	28	562+16 RT. 562+16 RT. 563+20 RT. 563+65 RT. 564+05 RT. 564+40 RT.	564+44 RT. 563+30 RT. 564+44 RT. 564+10 RT. 564+10 RT.	2170 S.F.±		CONST. (T) 2480 S.F.± SLOPE (T) 1665 S.F.± DIT. & DR. (P) CULVERT (P) CONST. (T)			DANVILLE			APPROACH							
316B		28	562+17 CL	564+44 RT.	0.14A±		ALL R. T. & I.						HWY EASE VT. US RTE. 2							
317A	TOWN OF DANVILLE	27	548+99 RT. 549+38 RT.	549+69 RT.	1550 S.F.±		ALL R. T. & I. APPROACH (T)			DANVILLE			TH 5 TH 5 MM 0622							
317B		28	563+90 LT. 563+80 LT.	564+70 RT.	1590 S.F.±		ALL R. T. & I. APPROACH (T)						TH 117 & US RTE. 2 TH 117 MM 0650							
317C		28	564+40 RT.				APPROACH (T)						BAILEY HAZEN RD. MM 0651							

ACCT.RKehne
M:\78d058\RightOfWay\rd058d3.dgn
DATE PLOTTED 03-FEB-2000

DR. (P)- DRAINAGE RIGHT
DIT. (P)- DITCHING RIGHT
CH. (P)- CHANNEL RT.
DRIVE (T)- DRIVE RIGHT
CUL. (P)- CULVERT RIGHT
[W]- WATER SOURCES

PRESENT R.O.W.
 TAKING WITHOUT ACCESS
 TAKING WITHOUT ACCESS ALONG PROPERTY LINE
 TAKING WITH ACCESS
 PERMANENT EASEMENT
 TEMPORARY EASEMENT

LEGEND
 C&T (P) CLEARING & TRIMMING
 CZ (P) CLEAR ZONE
 CONST. (T) CONSTRUCTION EASEMENT
 SR SLOPE RIGHTS
 P PROPERTY LINE
 TOP OF CUT
 TOE OF SLOPE

APPROVED: LAWRENCE W. BLISS DATE: 07-01-98
AGENT D, PLANS & TITLES

R. O. W. PLANS

CABOT-DANVILLE
F 028-3(26)
SECTION 3
SHEET 22 OF 29

TABLE OF PROJECT PROPERTY ACQUISITION

**STATE OF VERMONT
AGENCY OF TRANSPORTATION
RIGHT OF WAY PLANS
DETAIL SHEET**

PARCEL NO.	GRANTOR	SHEET NO.	BEGINNING STATION	ENDING STATION	TAKING	REM.	RIGHTS	TITLE TAKEN	DATE	TOWN OR CITY RECORDED	BK.	PG.	REMARKS	REVISION NO.	SHEET	DESCRIPTION OF REVISION	DATE	MADE BY	APPROVED BY	
318A	STATE OF VERMONT	29			35.5A±			WD	03-31-99	EAST MONTPELIER	64	153-156	FORMERLY ROBINI, STEPHEN A. LENDWAY, ALAN A. THETFORD, JOHN H. RETAINED BY GRANTORS ACROSS PARCEL 'D' IF NOT ACQUIRED							
318B		29			29.0A±		20' RIGHT-OF-WAY													
318C		29			3.5A±		ALL R. T. & I.						WINOOSKI RIVER							
318D		29			10.0A±								LOCATED ON THE 10 ACRES ARE TWO SHEDS. ALSO INCLUDED IN THIS PARCEL IS ALL R. T. & I. IN THE ROW OF TH 30							
				TOTAL	78.0A±	3.5A±														
319	NORTHLAND TELEPHONE COMPANY OF VERMONT												UTILITY							
320	WASHINGTON ELECTRIC COOPERATIVE, INC.												UTILITY							
321	THE HELICON GROUP LP												UTILITY							
322	GREEN MOUNTAIN POWER CORPORATION												UTILITY							
	MAINTENANCE AGREEMENT AREA #300	27	549+44 RT.	549+25 RT.									TH 5 LENGTH 33'							
	MAINTENANCE AGREEMENT AREA #301	28	563+80 LT.	563+75 LT.									TH 117 LENGTH 25'							
	RELINQUISHMENT #300	28	563+49 LT.	TH117 31+73 LT.									TH 117 15550 S.F. ±							

ACCT.RKehne
M:\78d058\RightOfWay\rd058d3.dgn
DATE PLOTTED 03-FEB-2000

DR. (P)- DRAINAGE RIGHT
DIT. (P)- DITCHING RIGHT
CH. (P)- CHANNEL RT.
DRIVE (T)- DRIVE RIGHT
CUL. (P)- CULVERT RIGHT
[W]- WATER SOURCES

PRESENT R.O.W.
TAKING WITHOUT ACCESS
TAKING WITHOUT ACCESS ALONG PROPERTY LINE
TAKING WITH ACCESS
PERMANENT EASEMENT
TEMPORARY EASEMENT

LEGEND
--- C&T (P) --- CLEARING & TRIMMING
... CZ (P) ... CLEAR ZONE
--- CONST. (T) --- CONSTRUCTION EASEMENT
--- SR --- SLOPE RIGHTS
--- P --- PROPERTY LINE
--- L --- TOP OF CUT
--- O --- TOE OF SLOPE

APPROVED: LAWRENCE W. BLISS DATE: 07-01-98
AGENT D, PLANS & TITLES

R. O. W. PLANS
CABOT-DANVILLE
F 028-3(26)
SECTION 3
SHEET 23 OF 29