


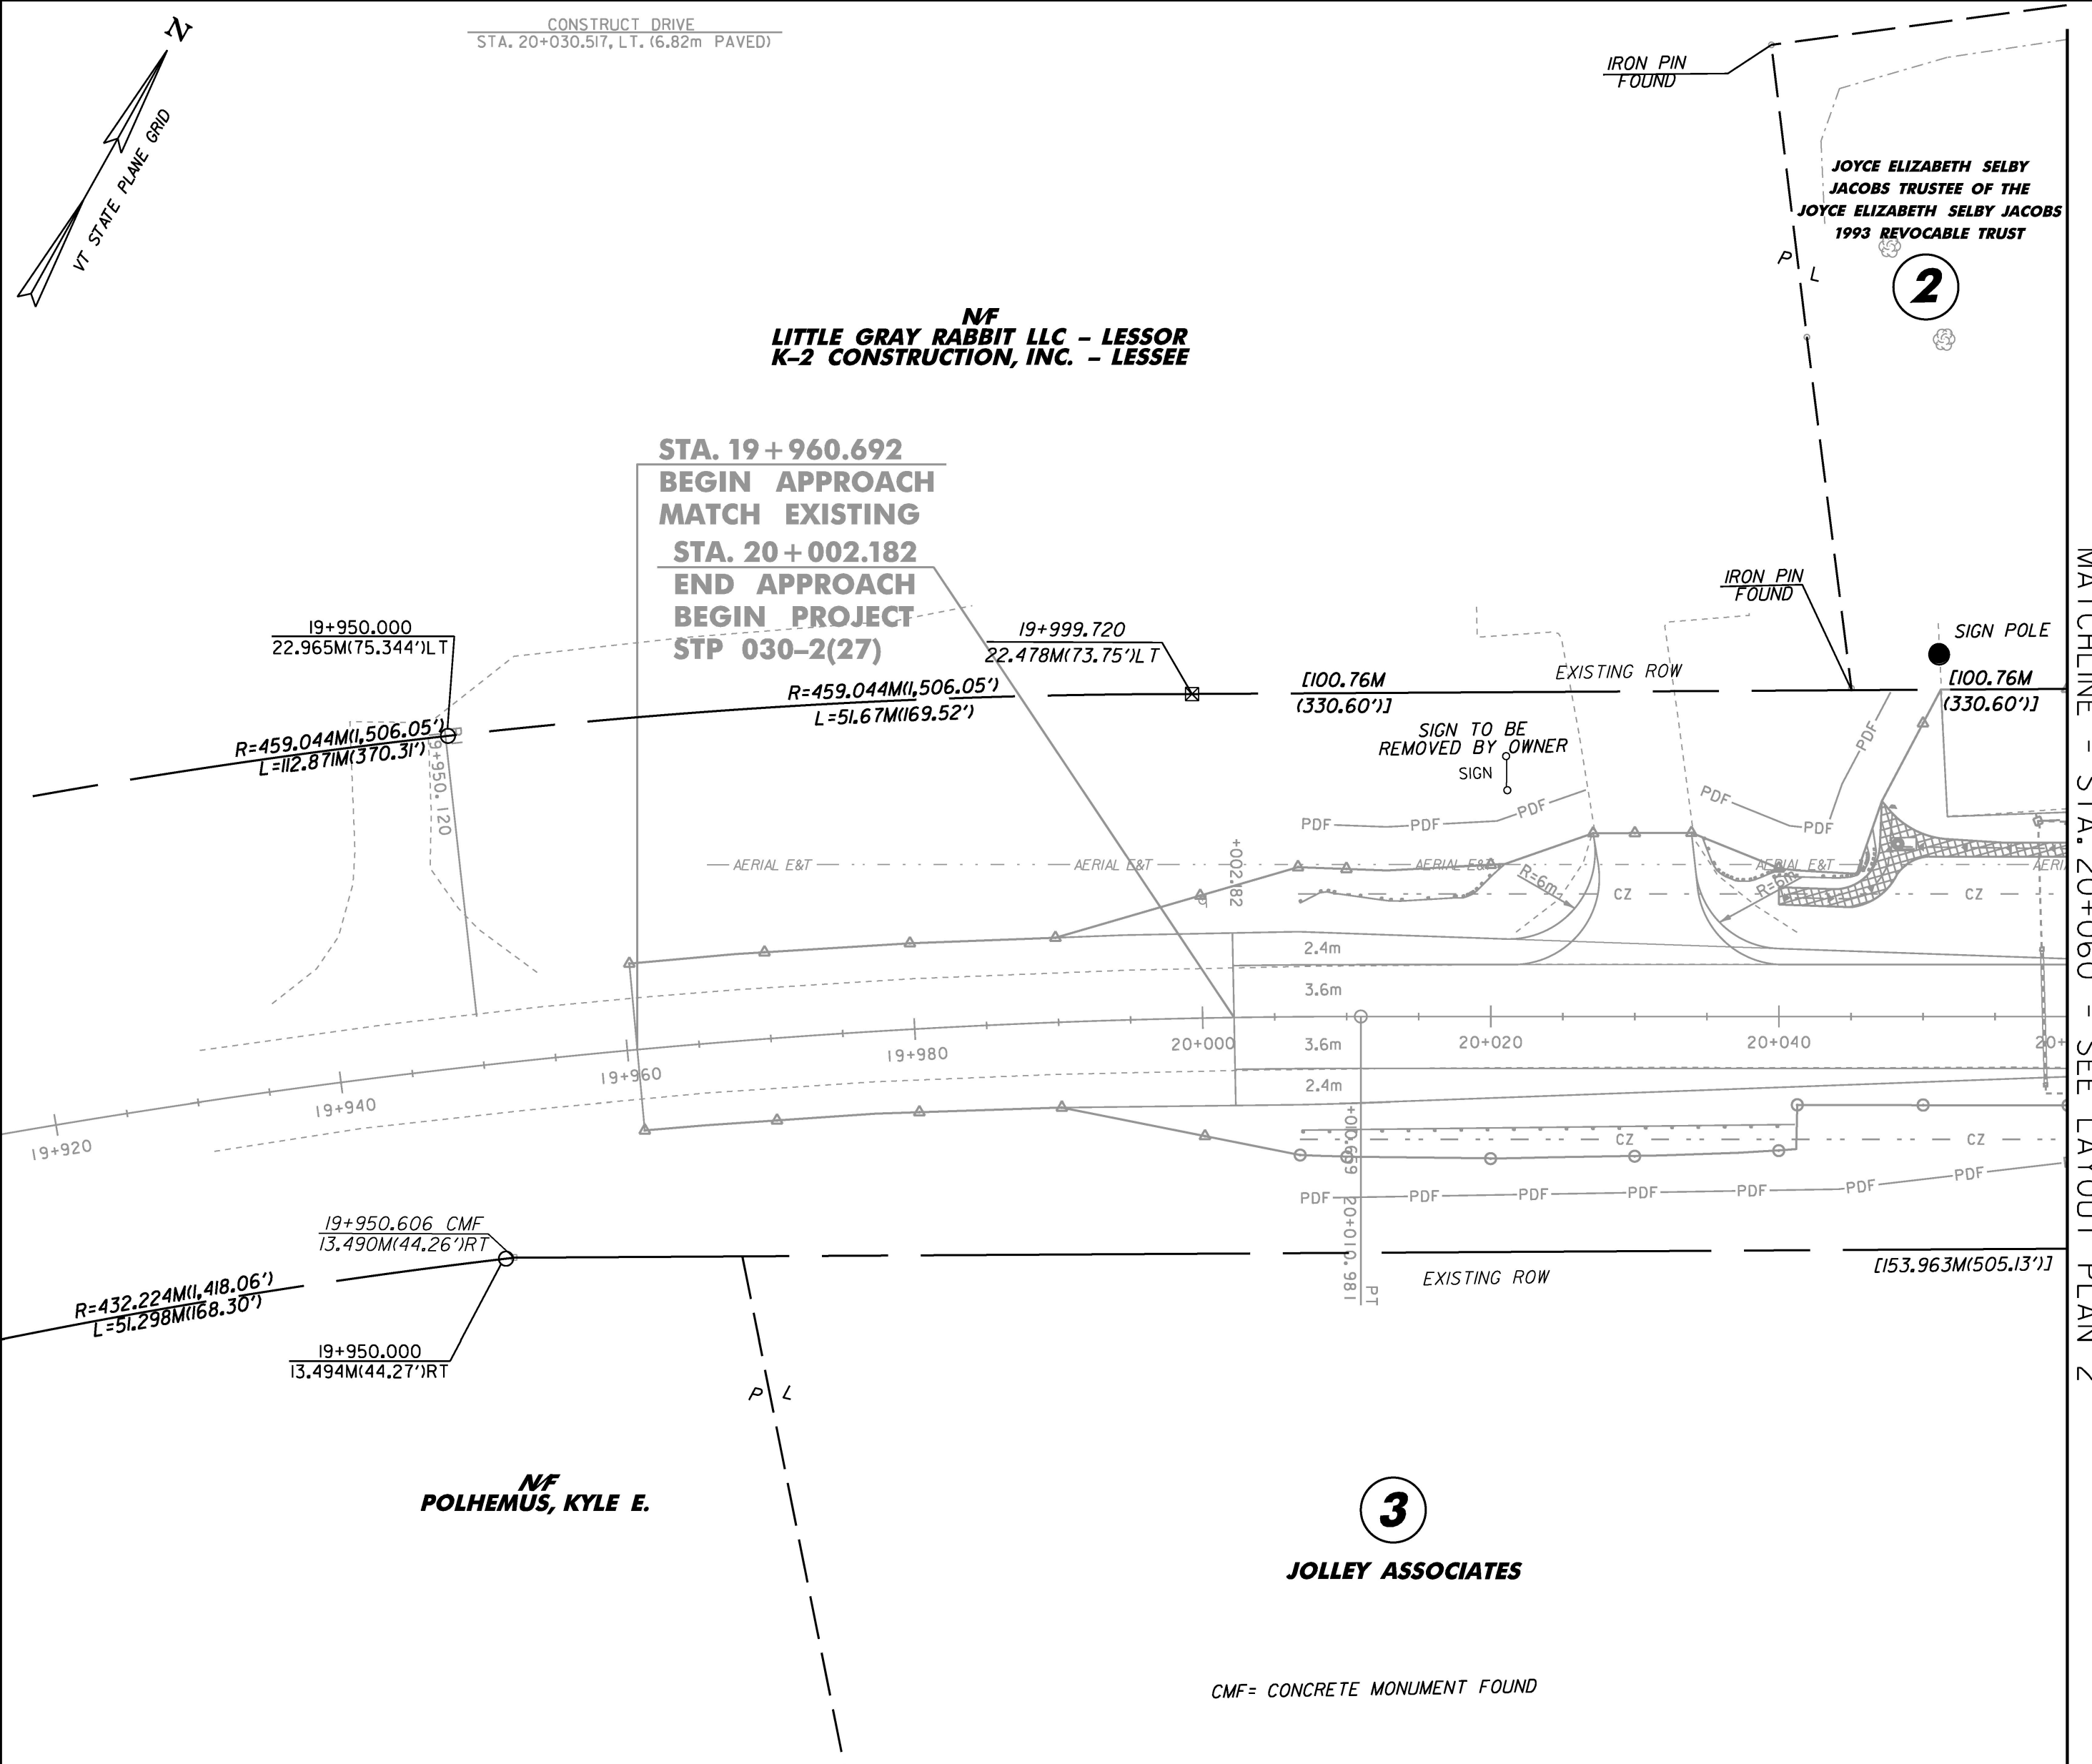

MATCHLINE - STA. 20+060 - SEE LAYOUT PLAN 2

LINE SHOWN ON THIS PLAN AS EXISTING
PROPERTY LINES P/L ARE BELIEVED TO
BE ACCURATE BUT SHOULD NOT BE RELIED
UPON FOR PURPOSES UNRELATED TO THE
STATE OF VERMONT'S ACQUISITION OF LAND
AND RIGHTS FOR THIS PROJECT.

**FOR R.O.W.
USE ONLY**



STP LAYOUT #1

PROJECT NAME: CAMBRIDGE	PLOT DATE: 05-JUN-2012
PROJECT NUMBER: STP 030-2(27)	DRAWN BY: B. FERLAZO
FILE NAME: r78fi63STPlay1.dgn	CHECKED BY: H. PETROVS
PROJECT LEADER: JLS	SHEET 78 OF 214
DESIGNED BY: MBL	
ROW STP LAYOUT SHEET 1	