


RIGHT - OF - WAY DETAIL SHEET



PLAN LEGEND			
	EXISTING RIGHT-OF-WAY		TOE OF SLOPE
	TAKING WITH ACCESS		TOP OF CUT
	TAKING WITHOUT ACCESS		SLOPE RIGHT
	CLEAR ZONE		CONSTRUCTION RIGHT
	PROPERTY LINE		PROJECT DEMARCATION FENCE

BF	-BARRIER FENCE
EC	-EROSION CONTROL
(P)	-PERMANENT
(T)	-TEMPORARY
DR	-DRAINAGE RIGHT
DIT.	-DITCHING RIGHT
CH.	-CHANNEL RIGHT
DRIVE	-DRIVE RIGHT
CUL.	-CULVERT RIGHT
C&T	-CLEARING & TRIMMING RIGHT
SR	-SLOPE RIGHT
UE	-UTILITY EASEMENT

PROJECT NAME:	CAMBRIDGE		
PROJECT NUMBER:	BRF 027-1(4)		
FILE NAME:	r78f163BRFdetail.xls	PLOT DATE:	4/30/2012
PROJECT LEADER:	J. SHULTZ	DRAWN BY:	M. TROTTER
DESIGNED BY:	TUS/SRB	CHECKED BY:	R. FERLAZO
R.O.W. DETAIL SHEET		SHEET 183	OF 214