



# VT 116

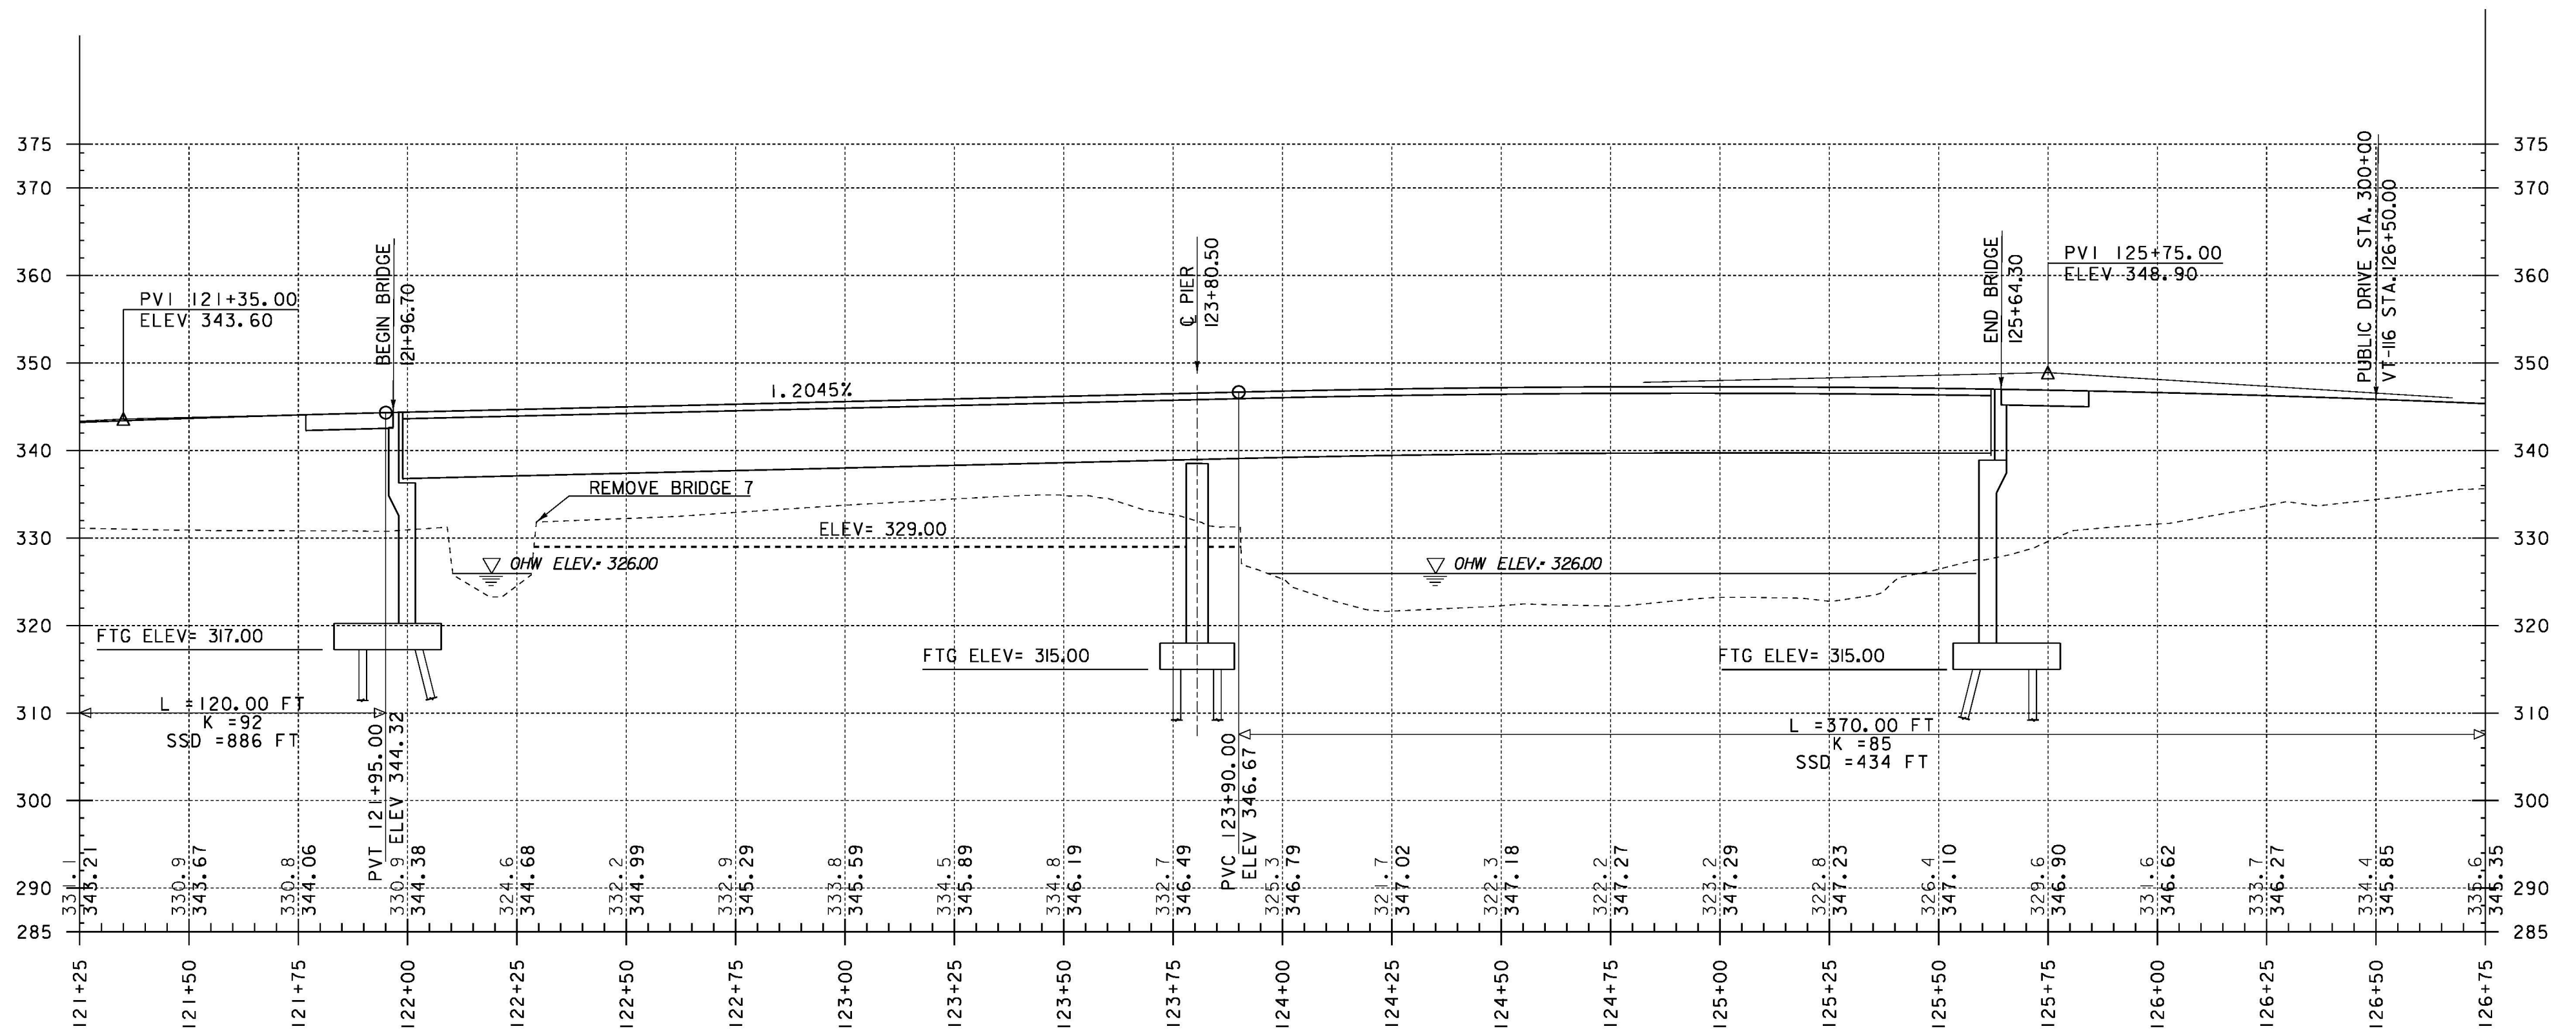

NOTE: ELEVATIONS SHOWN TO THE TENTH ARE EXISTING GROUND  
ELEVATIONS SHOWN TO THE HUNDRETH ARE FINISH GRADE

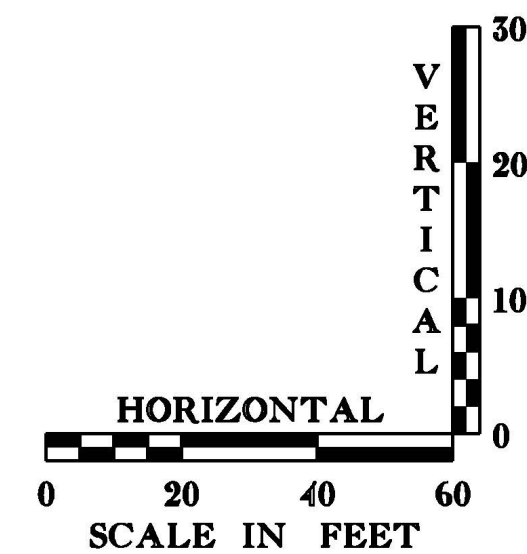

PROJECT NAME: BRISTOL  
PROJECT NUMBER: STP F 021-1(15)

FILE NAME: 78f187/STR/s78f187xs.dgn  
PROJECT LEADER: M. EVANS-MONGEON  
DESIGNED BY: W. PELLETIER  
VT 116 PROFILE SHEET 3

PLOT DATE: 25-APR-2012  
DRAWN BY: G. ROKES  
CHECKED BY: W. PELLETIER  
SHEET 20 OF 37