

Original Drawing - Ink on polymer meeting the requirements of 27 V.S.A. § 1403

SEE SHEET 2 FOR INDEX OF SHEETS AND LIST OF STANDARDS.

PROJECT LOCATION:
 BEGINNING AT A POINT IN THE TOWN OF WARREN, ON VT ROUTE 100 APPROXIMATELY 5.62 MILES NORTHERLY OF THE GRANVILLE-WARREN TOWN LINE AND EXTENDING NORTHERLY 0.62 MILES.

PROJECT DATA

LENGTH OF ROADWAY = 709.42 FEET
 LENGTH OF BRIDGE = 145.58 FEET
 LENGTH OF PROJECT = 855 FEET
 LENGTH OF ROW PROJECT: 1,002.40 FEET


PROJECT DESCRIPTION:

WORK TO BE PERFORMED UNDER THIS PROJECT INCLUDES REPLACEMENT OF EXISTING BRIDGE #173 ON VT ROUTE 100, A TEMPORARY DETOUR AND ALL NECESSARY ROADWAY AND CHANNEL APPROACH WORK.


STATE OF VERMONT AGENCY OF TRANSPORTATION



PROPOSED IMPROVEMENT BRIDGE PROJECT TOWN OF WARREN COUNTY OF WASHINGTON VT ROUTE 100 (MINOR ARTERIAL) - BR NO. 173

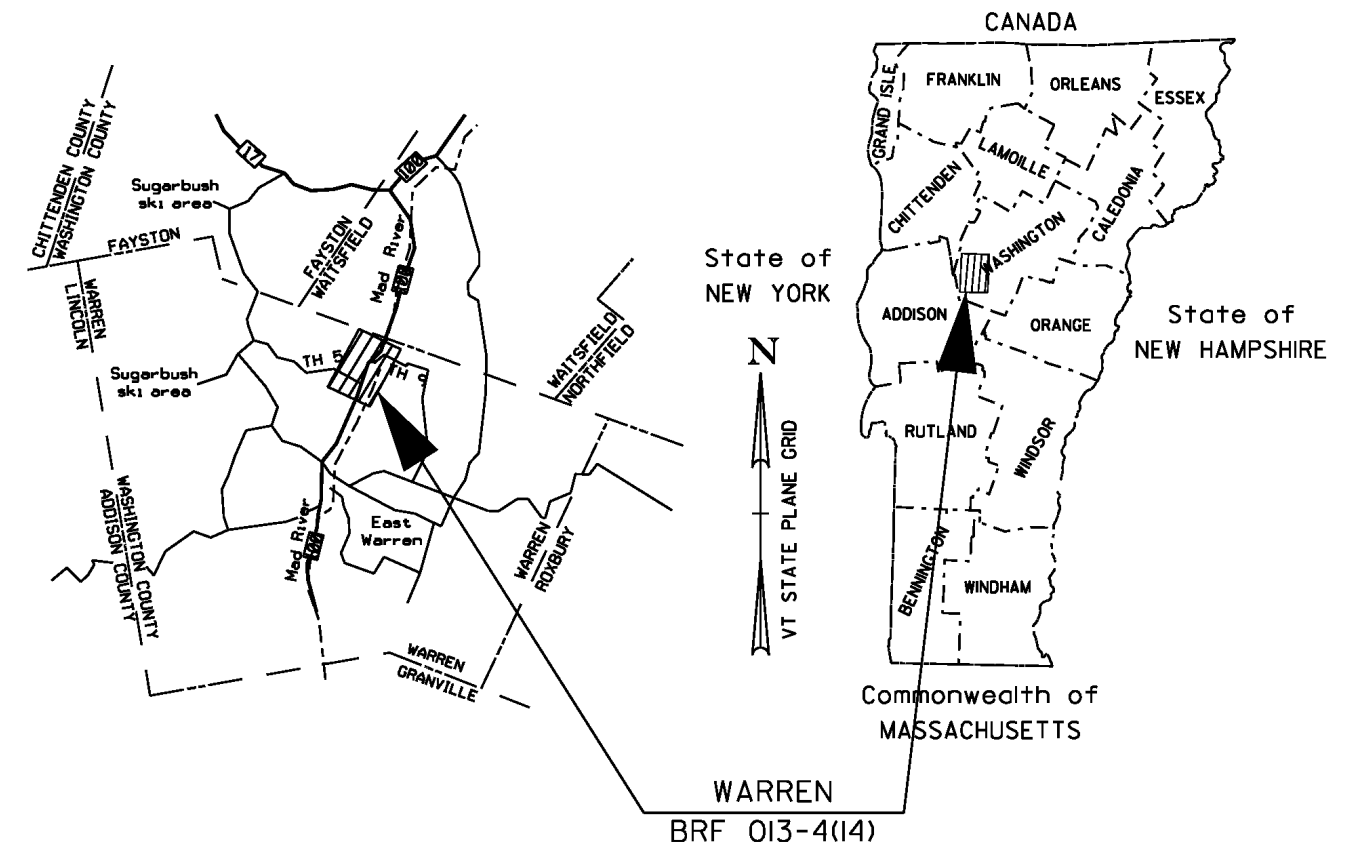

R.O.W. PLANS

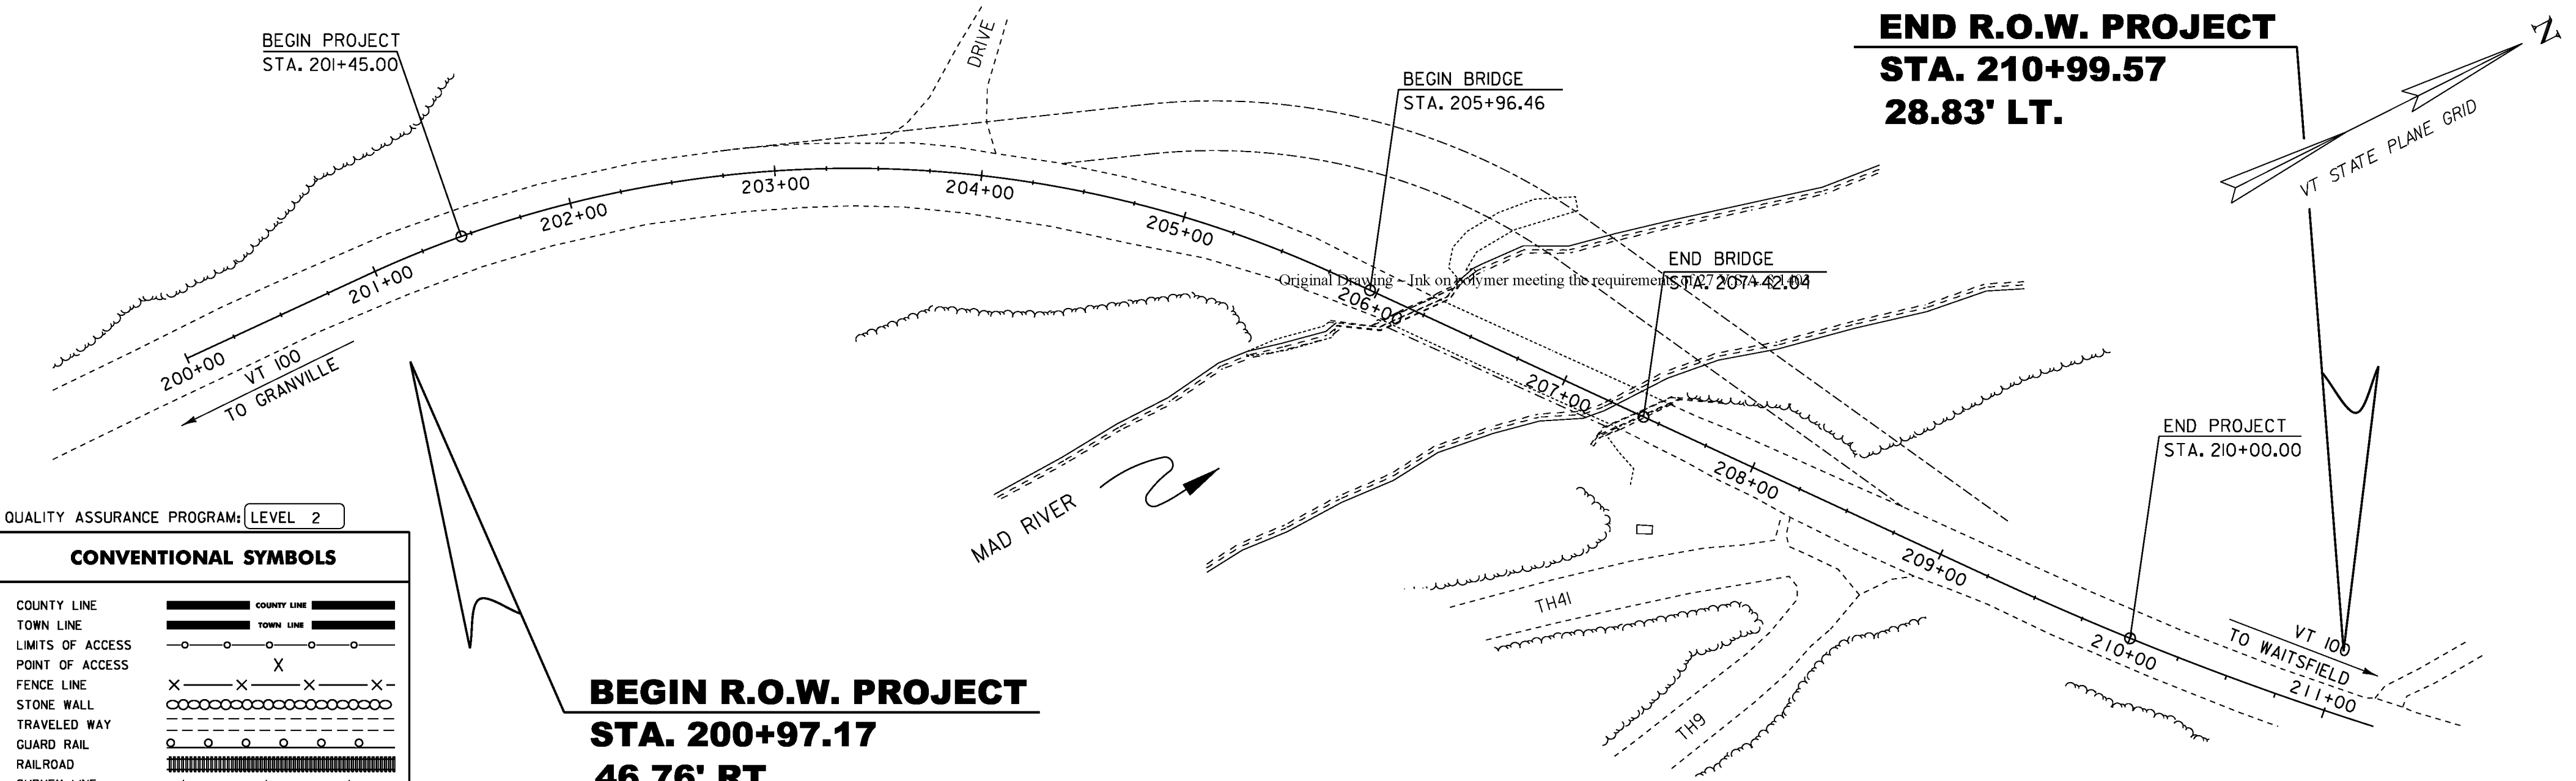


QUALITY ASSURANCE PROGRAM: LEVEL 2

CONVENTIONAL SYMBOLS	
COUNTY LINE	
TOWN LINE	
LIMITS OF ACCESS	
POINT OF ACCESS	
FENCE LINE	
STONE WALL	
TRAVELED WAY	
GUARD RAIL	
RAILROAD	
SURVEY LINE	
CULVERT	
POWER POLE	
TELEPHONE POLE	
TREES	
CONTROL OF ACCESS	
PROPERTY LINE	
R.O.W. TAKING LINE	
SLOPE RIGHTS	
TOP OF CUT	
TOE OF SLOPE	

SURVEYED BY : R. D. GILMAN
 SURVEYED DATE : NOV. 1995
 DATUM
 VERTICAL NAVD 88
 HORIZONTAL NAD 83 (07)

ALL DRIVES AS INDICATED ON PLANS ARE SUBJECT TO PERMITS PURSUANT TO TITLE 19 V.S.A. 1111

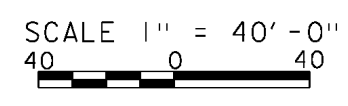

THESE PLANS ARE SUBJECT TO SUCH ENGINEERING CHANGES AS MAY BE REQUIRED BY THE FEDERAL HIGHWAY ADMINISTRATION OR THE DIRECTOR OF PROGRAM DEVELOPMENT.
 CONSTRUCTION IS TO BE CARRIED ON IN ACCORDANCE WITH THESE PLANS AND THE STANDARD SPECIFICATIONS FOR CONSTRUCTION DATED 2011, AS APPROVED BY THE FEDERAL HIGHWAY ADMINISTRATION ON JULY 20, 2011 FOR USE ON THIS PROJECT, INCLUDING ALL SUBSEQUENT REVISIONS AND SUCH REVISED SPECIFICATIONS AND SPECIAL PROVISIONS AS ARE INCORPORATED IN THESE PLANS.

CHIEF OF RIGHT OF WAY
 APPROVED: ROBERT M. WHITE DATE 08-30-11
 PROJECT MANAGER : M. EVANS-MONGEON
 PROJECT NAME : WARREN
 PROJECT NUMBER : BR# 013-4 (14)
 SHEET 1 OF 24 SHEETS