

Original Drawing – Ink on polymer meeting the requirements of 27 V.S.A. § 1403

REMOVAL AND DISPOSAL OF GUARDRAIL  
 STA 205+50.00 TO STA 206+50.00 LT  
 STA 205+50.00 TO STA 206+24.00 RT  
 STA 207+53.52 TO STA 210+67.82 LT  
 STA 207+34.59 TO STA 208+07.79 RT

BOX BEAM GUARDRAIL  
 STA 205+50.00 TO STA 205+78.62 LT  
 STA 207+93.10 TO STA 208+97.92 LT  
 STA 207+59.90 TO STA 208+40.06 RT

SPECIAL PROVISION (BRIDGE RAILING,  
 GALVANIZED 2 RAIL BOX BEAM/CURB MOUNTED)  
 STA 206+10.60 TO STA 207+61.10 LT  
 STA 205+77.34 TO STA 207+27.90 RT

SPECIAL PROVISION (GUARDRAIL APPROACH  
 SECTION, GALVANIZED 2 RAIL BOX BEAM)  
 STA 205+78.62 TO STA 206+10.60 LT  
 STA 205+50.00 TO STA 205+77.34 RT  
 STA 207+61.10 TO STA 207+93.10 LT  
 STA 207+27.90 TO STA 207+59.90 RT

MANUFACTURED TERMINAL SECTION,  
 TANGENT  
 STA 208+97.92 TO STA 209+11.93 LT


COLD PLANING, BITUMINOUS PAVEMENT  
 STA 210+00.00 TO STA 211+00.00

RELOCATE MAILBOX, SINGLE SUPPORT  
 TH 41 STA 400+14.00 RT

RELOCATE MAILBOX, MULTIPLE SUPPORT  
 TH 9 STA 300+76.00 RT (2 MAILBOX)

DELINEATOR WITH STEEL POST  
 VT 100 STA 209+12.00 LT (BLUE)  
 VT 100 STA 208+40.00 RT (GREEN)  
 TH 9 STA 300+35.38 25.2 FT LT (WHITE)  
 TH 9 STA 300+45.38 67.1 FT RT (WHITE)  
 TH 41 STA 400+87.00 19.2 FT LT (WHITE)  
 TH 41 STA 400+87.00 17.8 FT RT (WHITE)  
 TH 41 STA 400+78.65 16.1 FT LT (WHITE)  
 TH 41 STA 400+97.00 15.3 FT LT (WHITE)

SOLID ROCK EXCAVATION  
 VT 100 STA 209+00 TO STA 210+00 RT

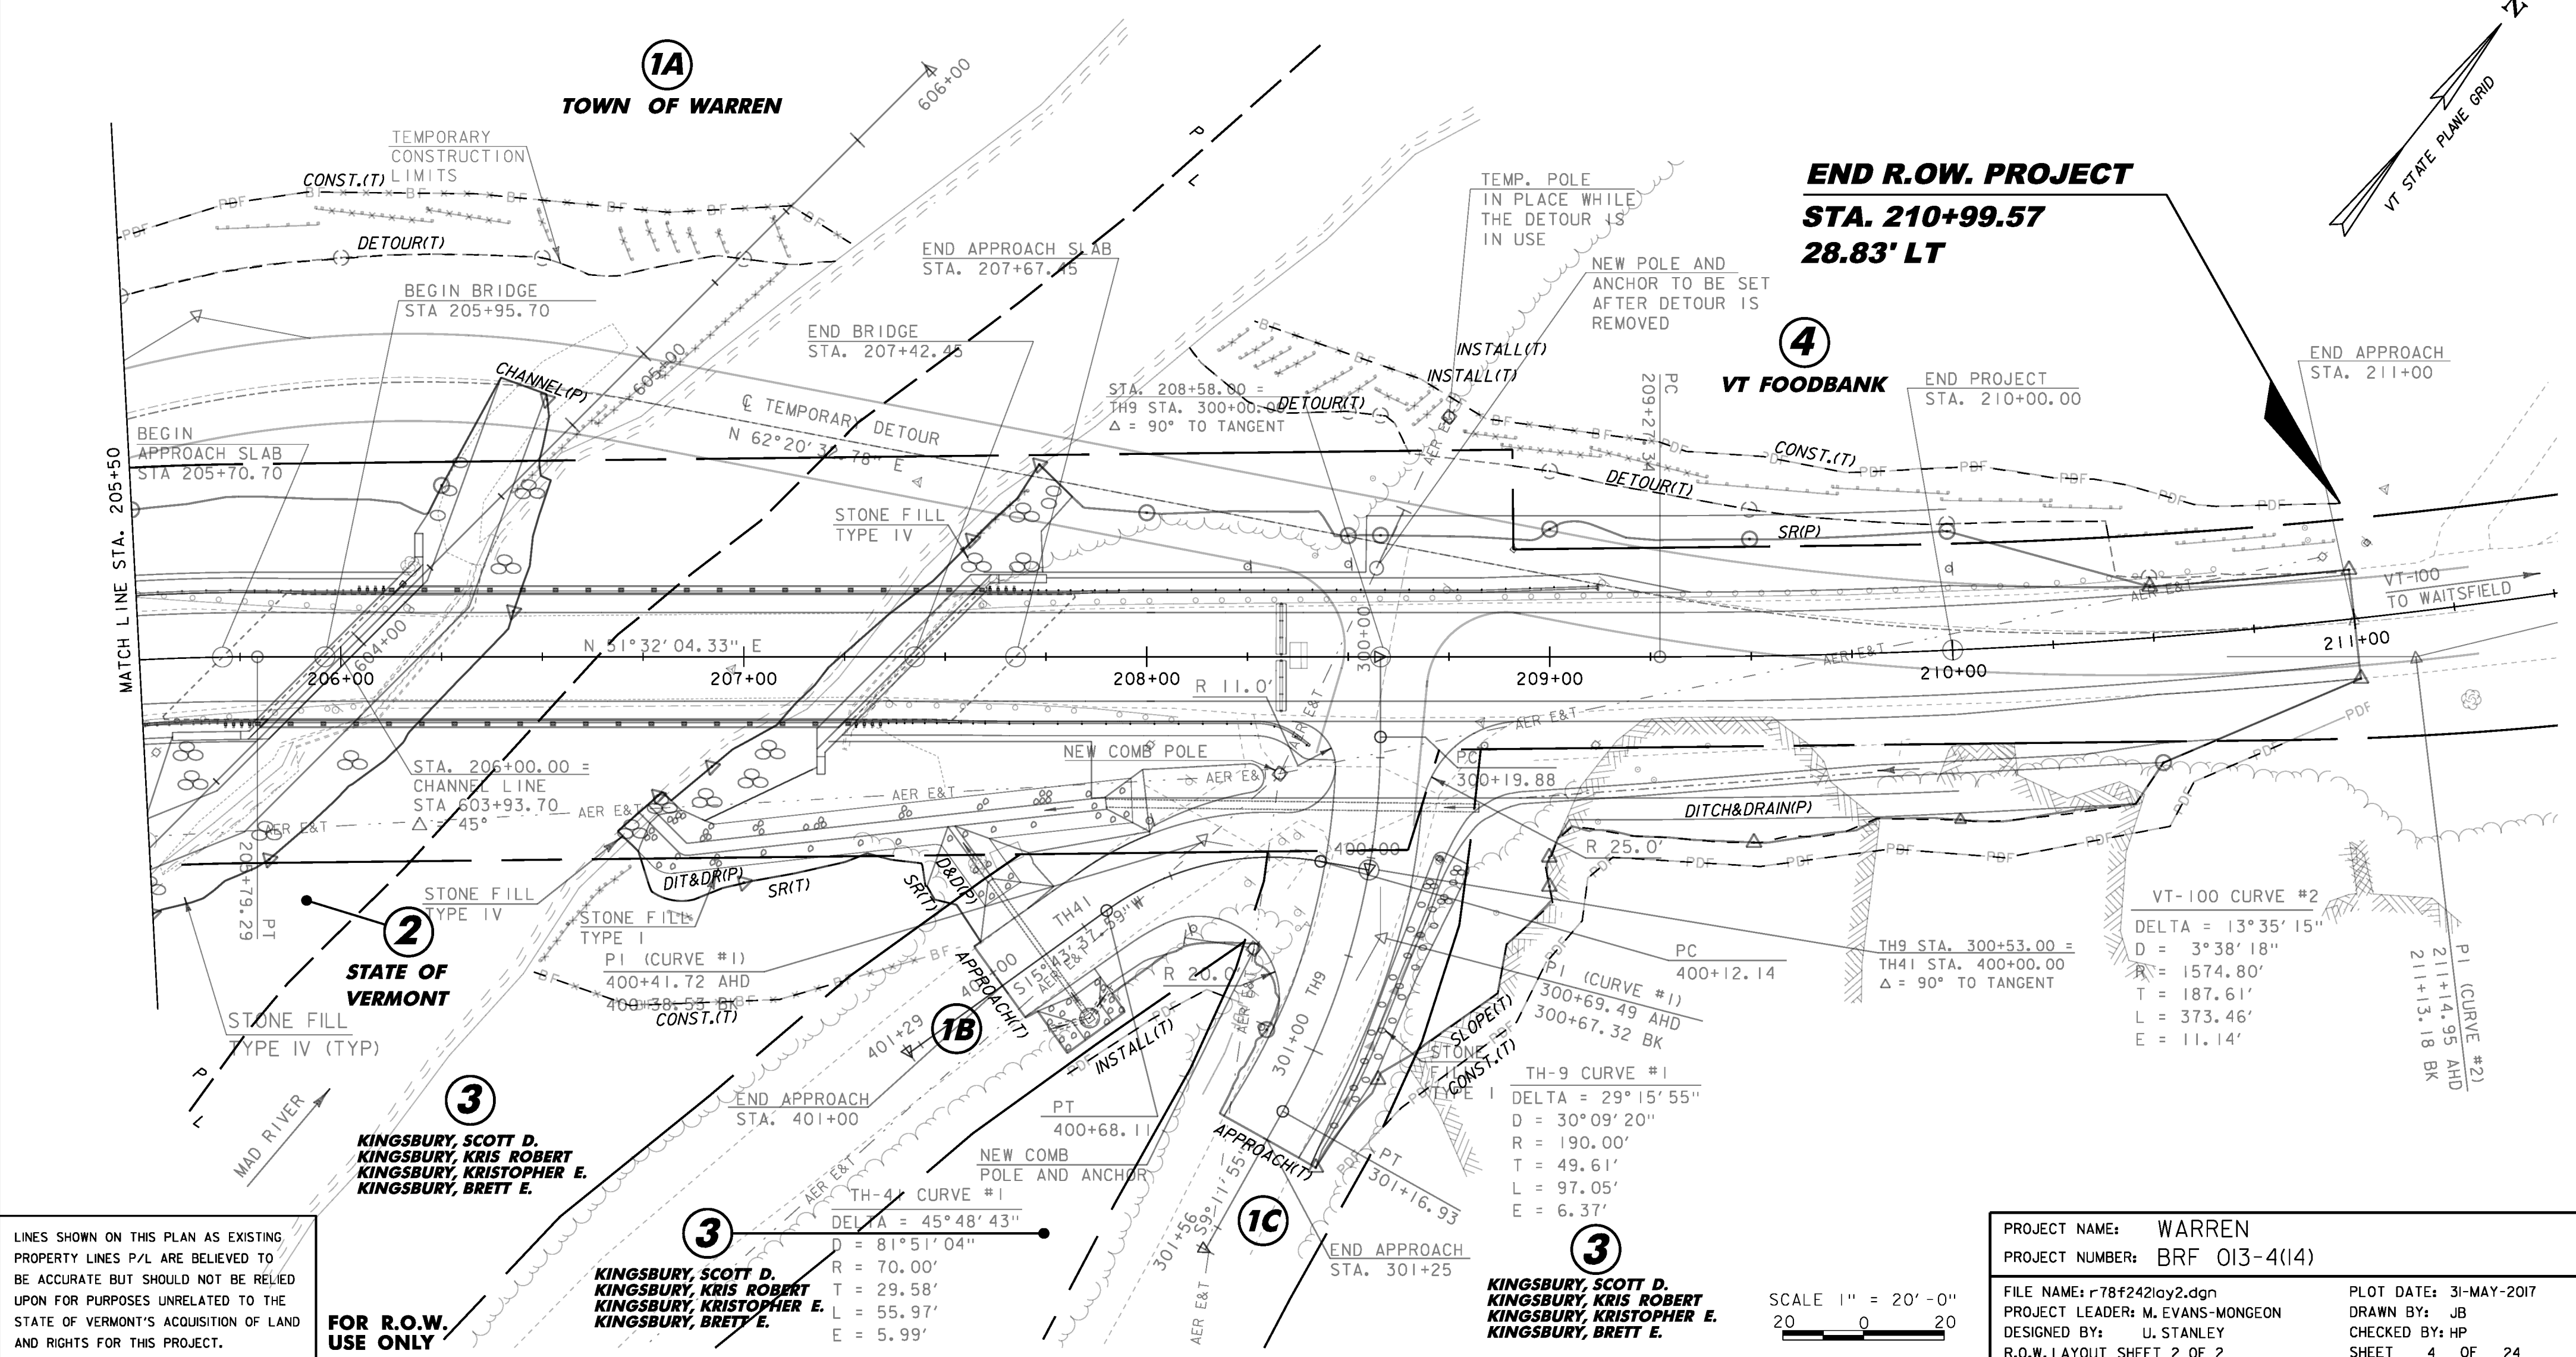

LINES SHOWN ON THIS PLAN AS EXISTING  
 PROPERTY LINES P/L ARE BELIEVED TO  
 BE ACCURATE BUT SHOULD NOT BE RELIED  
 UPON FOR PURPOSES UNRELATED TO THE  
 STATE OF VERMONT'S ACQUISITION OF LAND  
 AND RIGHTS FOR THIS PROJECT.

**FOR R.O.W.  
 USE ONLY**

**3**  
 KINGSBURY, SCOTT D.  
 KINGSBURY, KRIS ROBERT  
 KINGSBURY, KRISTOPHER E.  
 KINGSBURY, BRETT E.

**3**  
 KINGSBURY, SCOTT D.  
 KINGSBURY, KRIS ROBERT  
 KINGSBURY, KRISTOPHER E.  
 KINGSBURY, BRETT E.

PROJECT NAME:	WARREN	FILE NAME:	r78f242lay2.dgn	PLOT DATE:	31-MAY-2017
PROJECT NUMBER:	BRF 013-4(14)	PROJECT LEADER:	M. EVANS-MONGEON	DRAWN BY:	JB
		DESIGNED BY:	U. STANLEY	CHECKED BY:	HP
		R.O.W. LAYOUT SHEET 2 OF 2		SHEET	4 OF 24